


A3

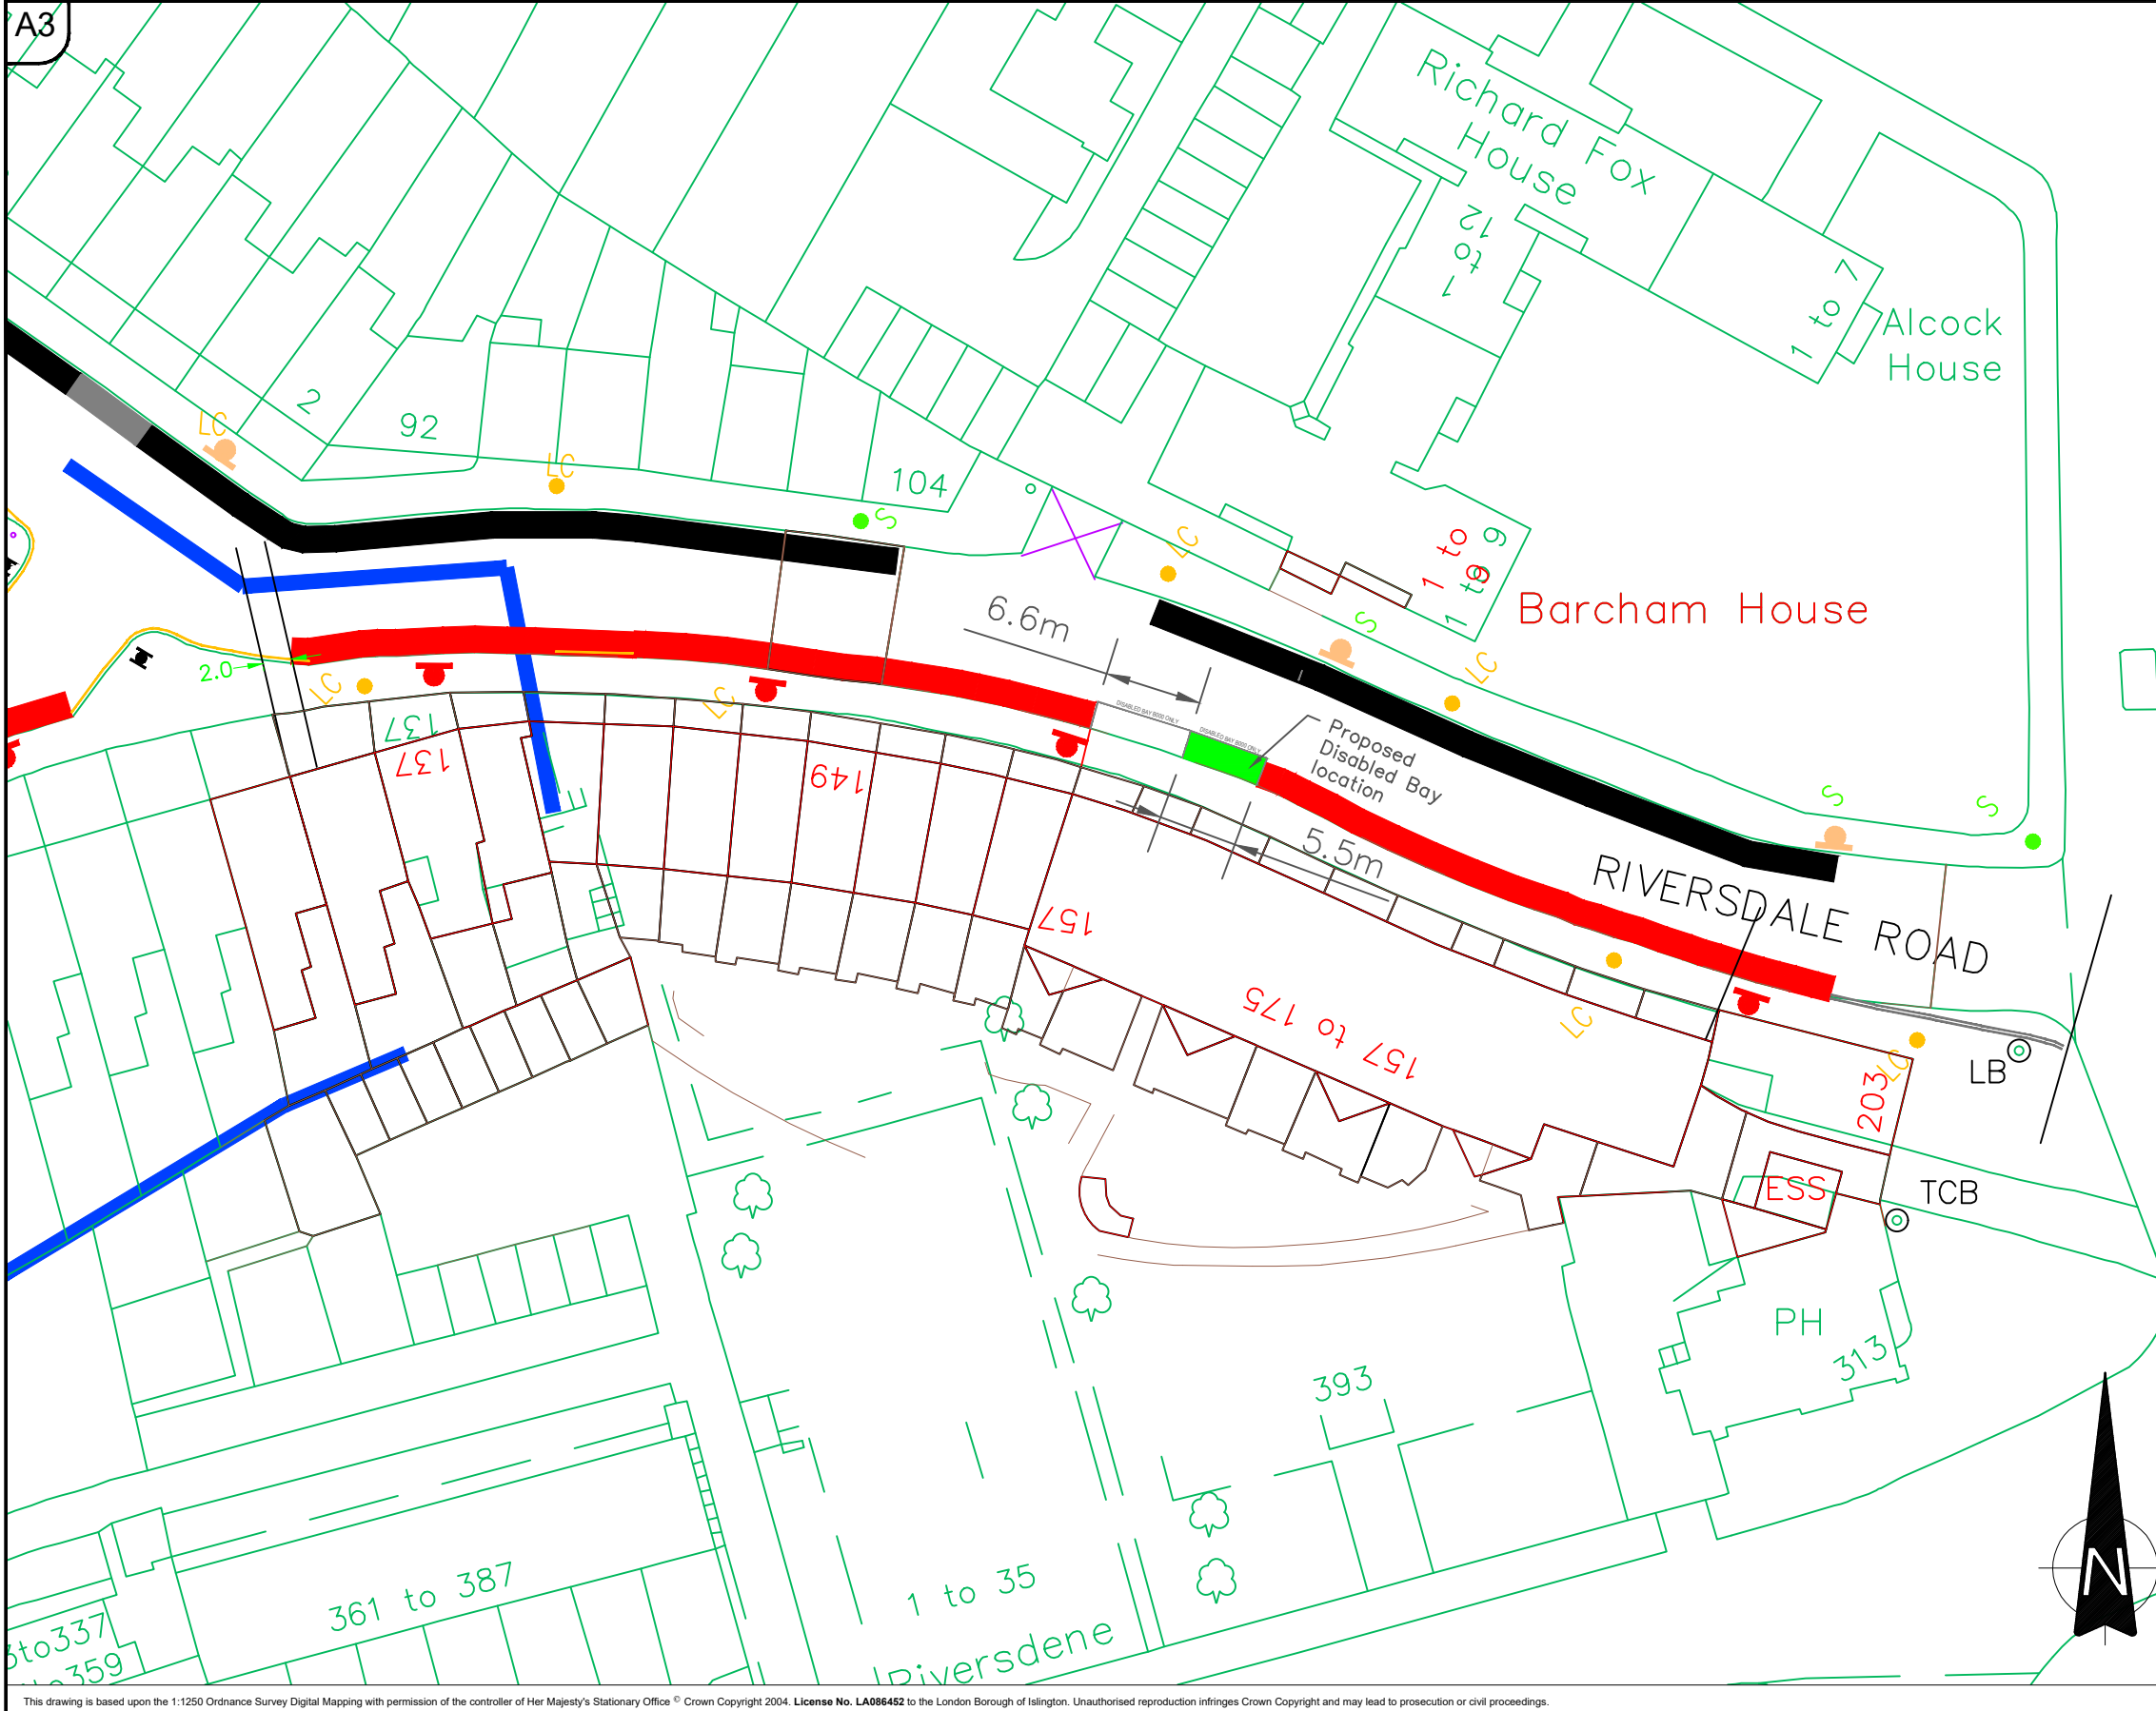

**ISLINGTON**  
 Environment & Regeneration  
 Public Realm Service  
 Tony Ralph (Service Director Public Realm)  
 222 Upper Street, London, N1 1XR

Project			
Disabled Bays			
Drawing			
159 Riversdale Road			
Scale	1:100 @ A3	Date	Feb 2022
Designed	Drawn	Checked	Approved
AJ	AJ	DK	DK

Dwg. No.	Revision
1	L

This drawing is based upon the 1:1250 Ordnance Survey Digital Mapping with permission of the controller of Her Majesty's Stationary Office © Crown Copyright 2004. License No. LA086452 to the London Borough of Islington. Unauthorised reproduction infringes Crown Copyright and may lead to prosecution or civil proceedings.