


Proposed Bus Bays  
 Proposed times of operation of Bus Bays:  
 Mon-Fri  
 8.30am - 6.30pm  
 20min no return within 1 hour

Existing Resident Permit holders parking bays

Proposed conversion of existing Pay by phone bay to Shared use Resident and Pay by phone Bay

### Key

-  Existing
-  Proposed Bus Bays
-  Proposed Shared use bay

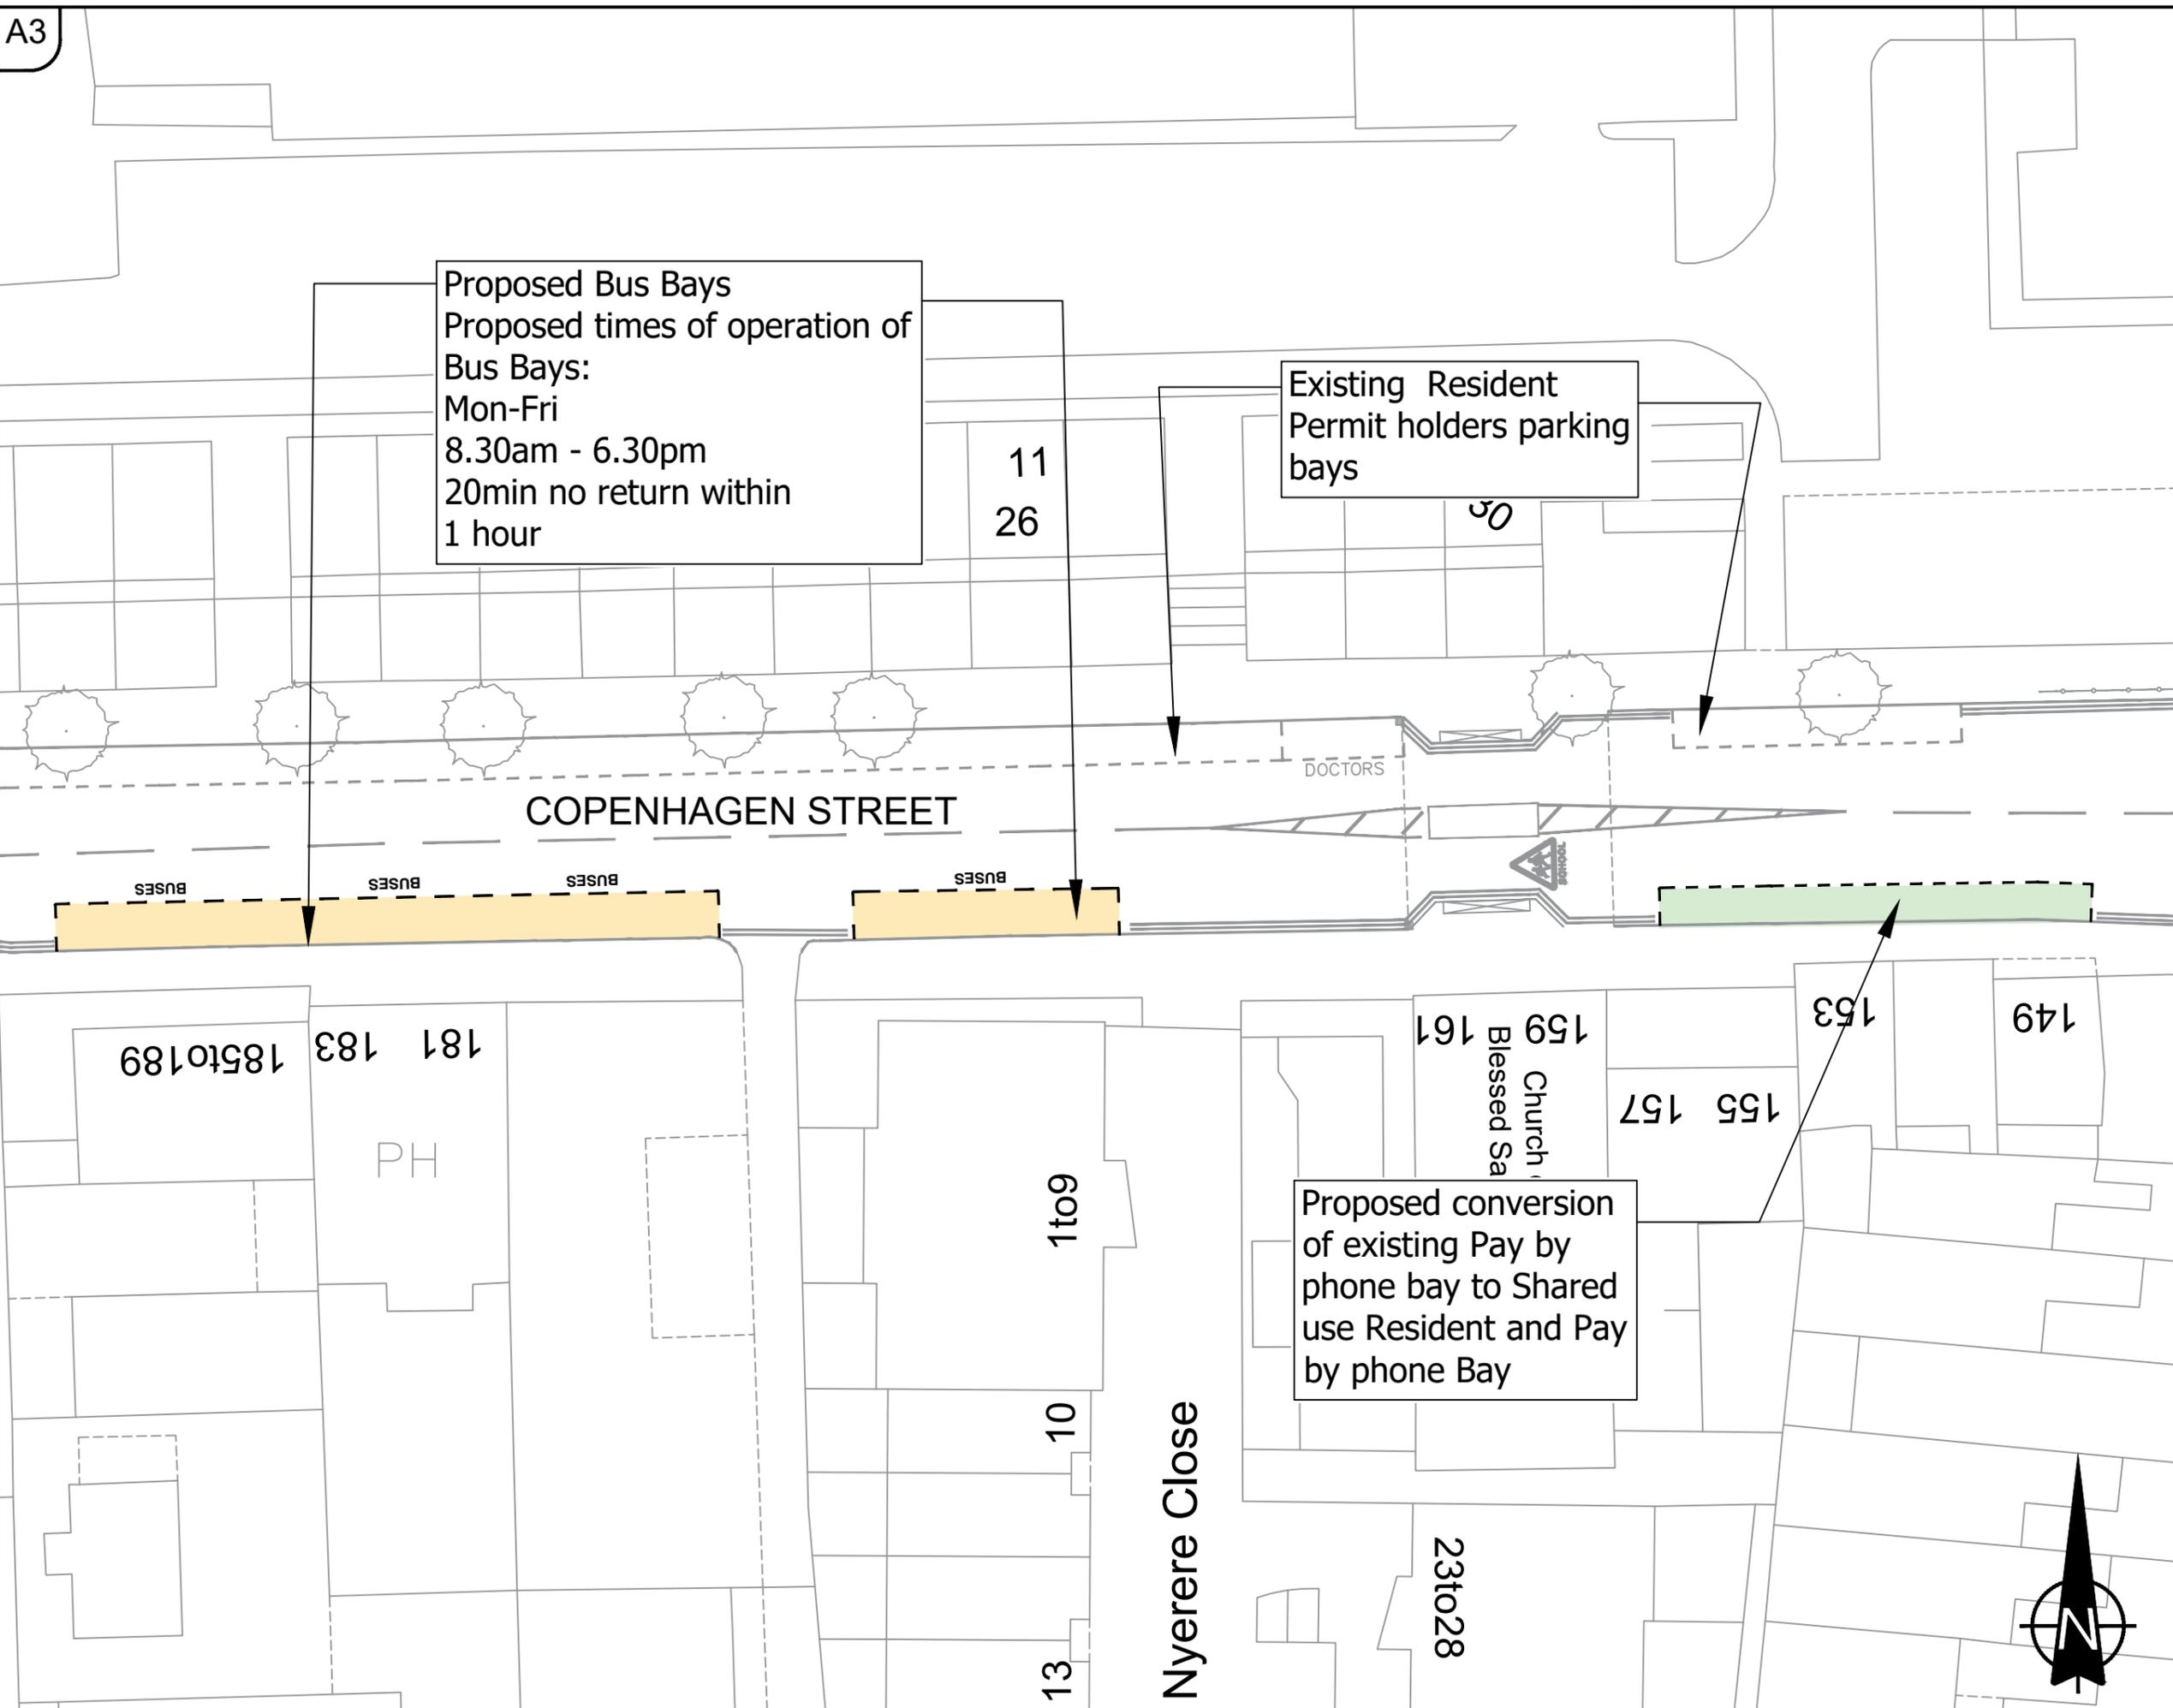

**ISLINGTON**  
 Environment & Regeneration  
 Public Realm Service  
 Assistant Director of Street Management  
 Bram Kainth  
 222 Upper Street, London, N1 1XR

Project Copenhagen Street			
Drawing Proposal of Bus Bays and proposed conversion of existing pay by phone bay on Copenhagen Street			
Scale 1:200@ A3	Date 11/11/2020		
Designed DK	Drawn RG	Checked DK	Approved CJ

Drg. No. 1	Revision
---------------	----------