



Margery Fry Court

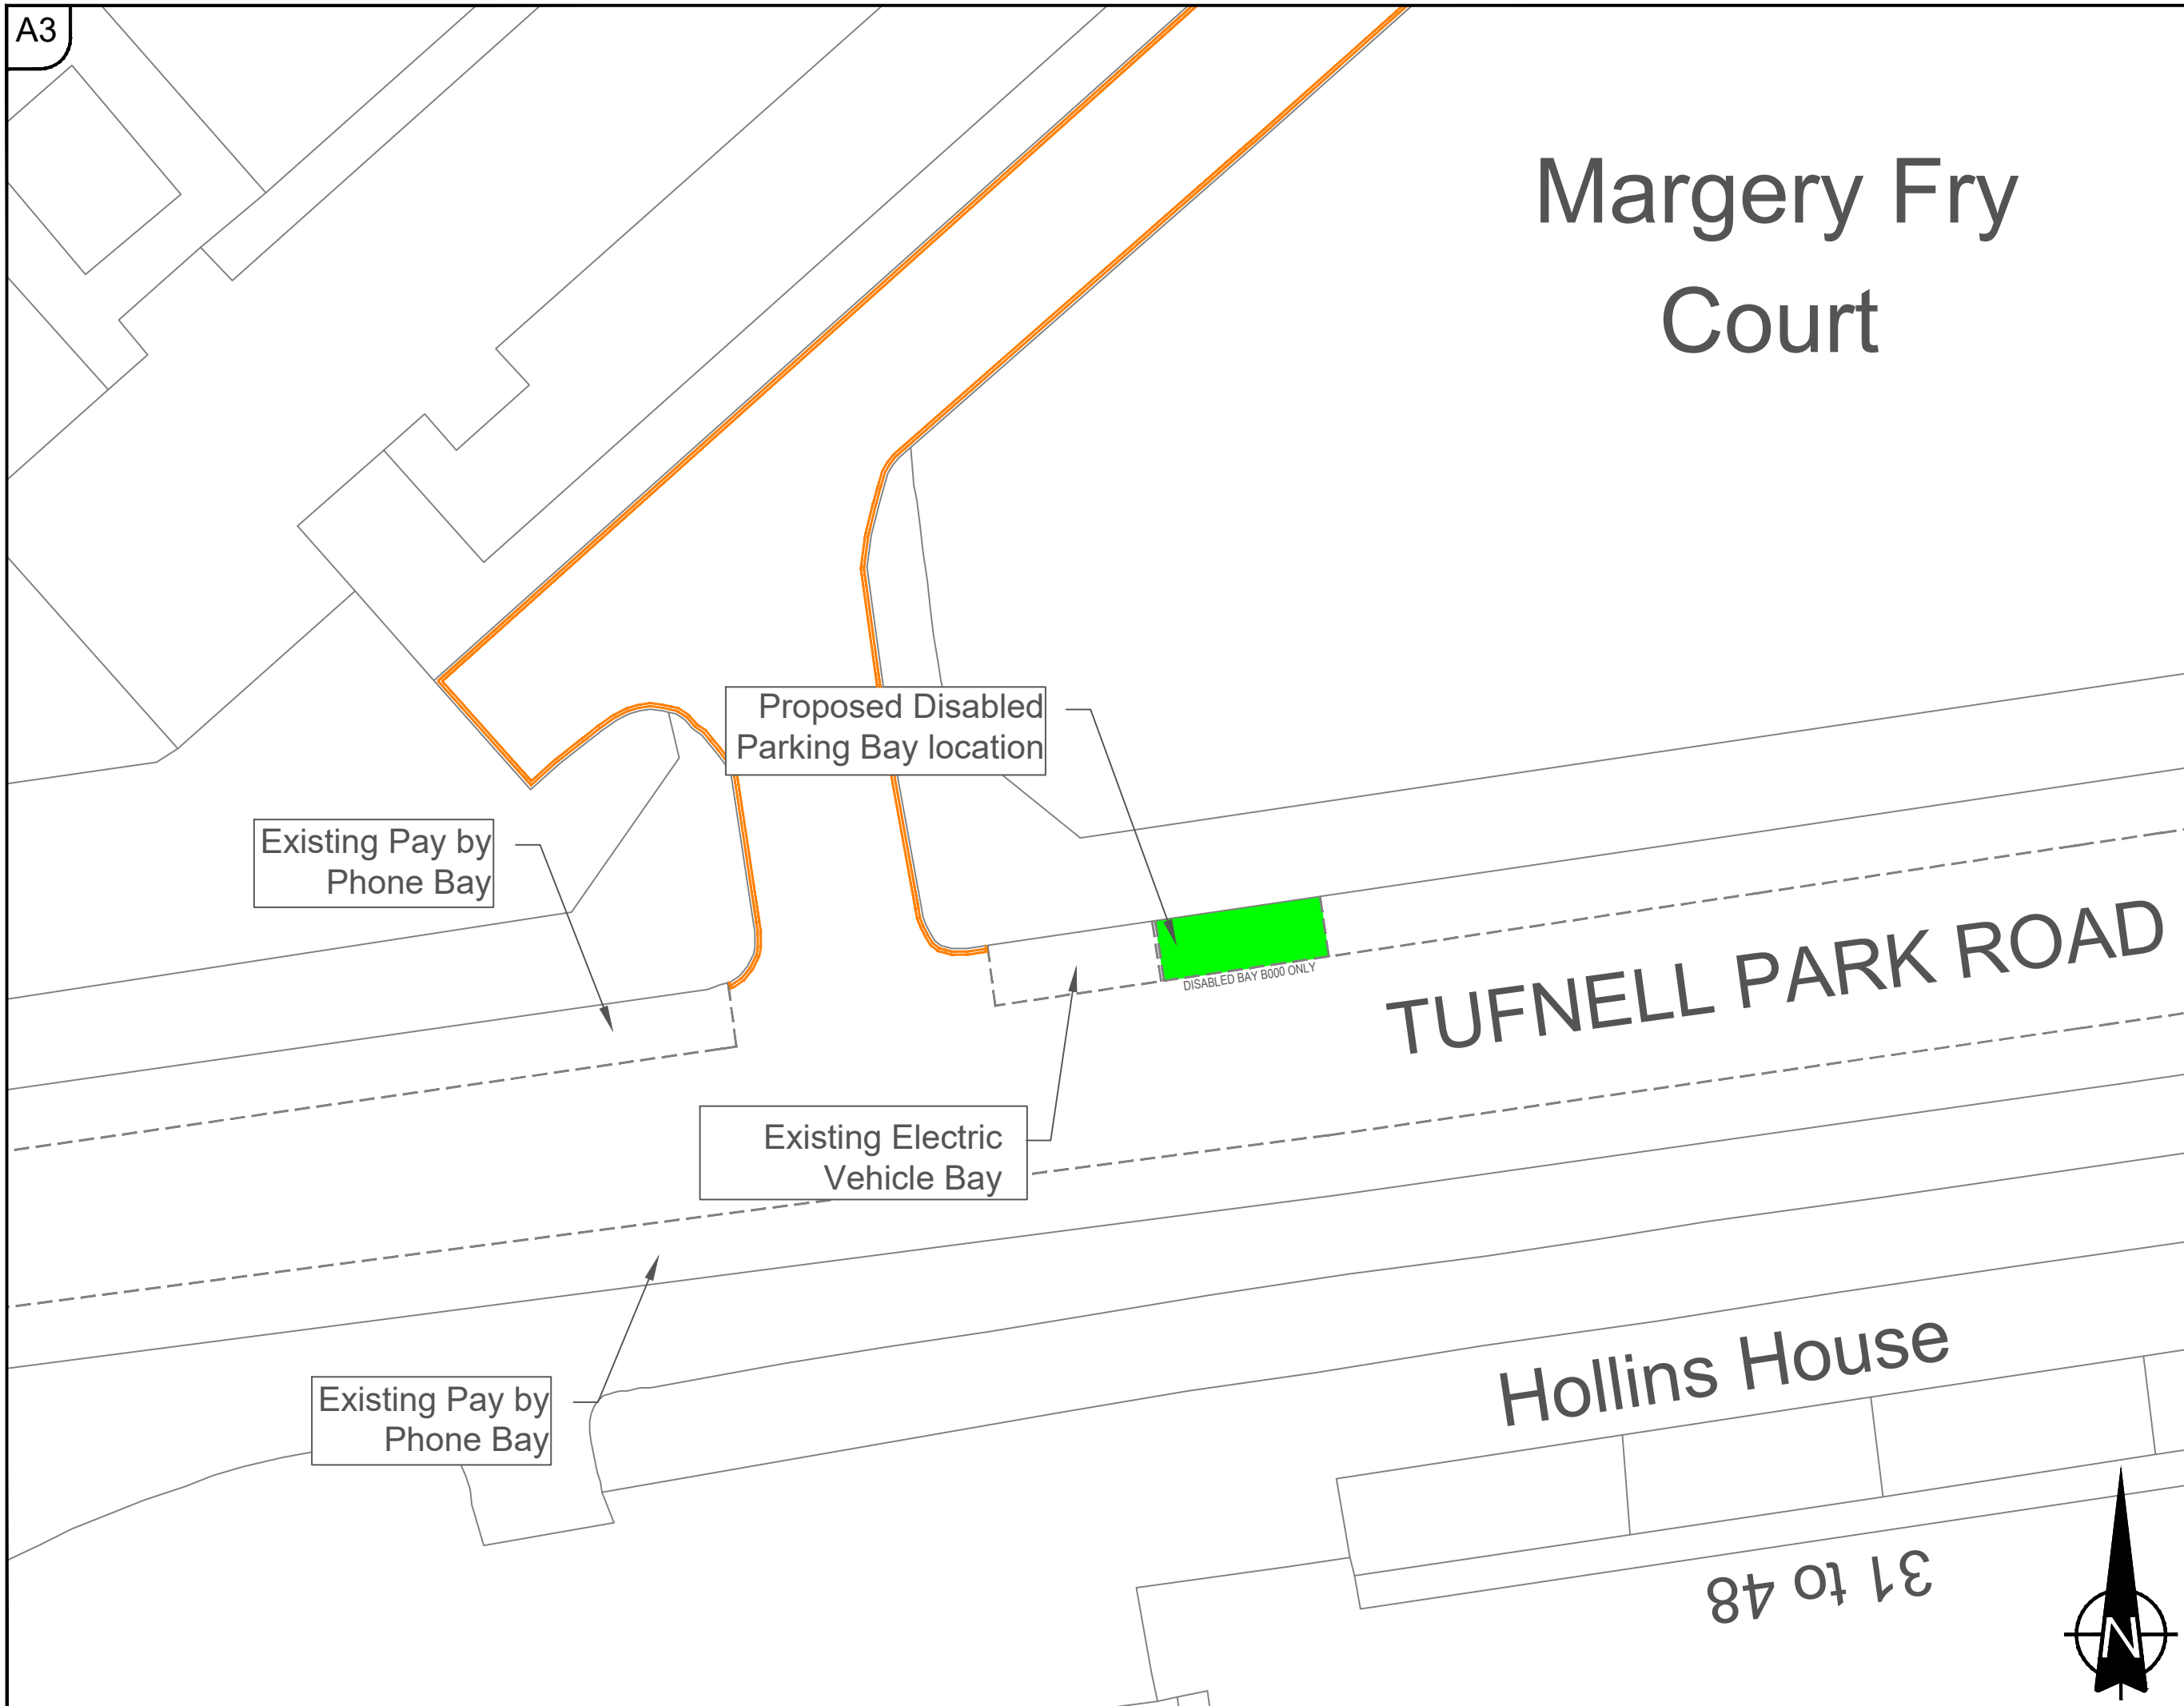

TUFNELL PARK ROAD

Hollins House

31 to 48

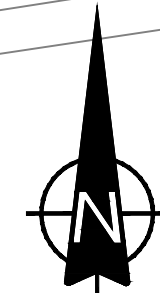

ISLINGTON
 Environment & Regeneration
 Public Realm Service
 Assistant Director of Street Management
 Bram Kalnth
 222 Upper Street, London, N1 1XR

Project
Disabled Parking Bays

Drawing
Tufnell Park Road

Scale	1:200	Date	08/10/2021
Designed	AJ	Checked	DK
Drawn	AJ	Approved	DK

Dwg. No.	Revision
1	