



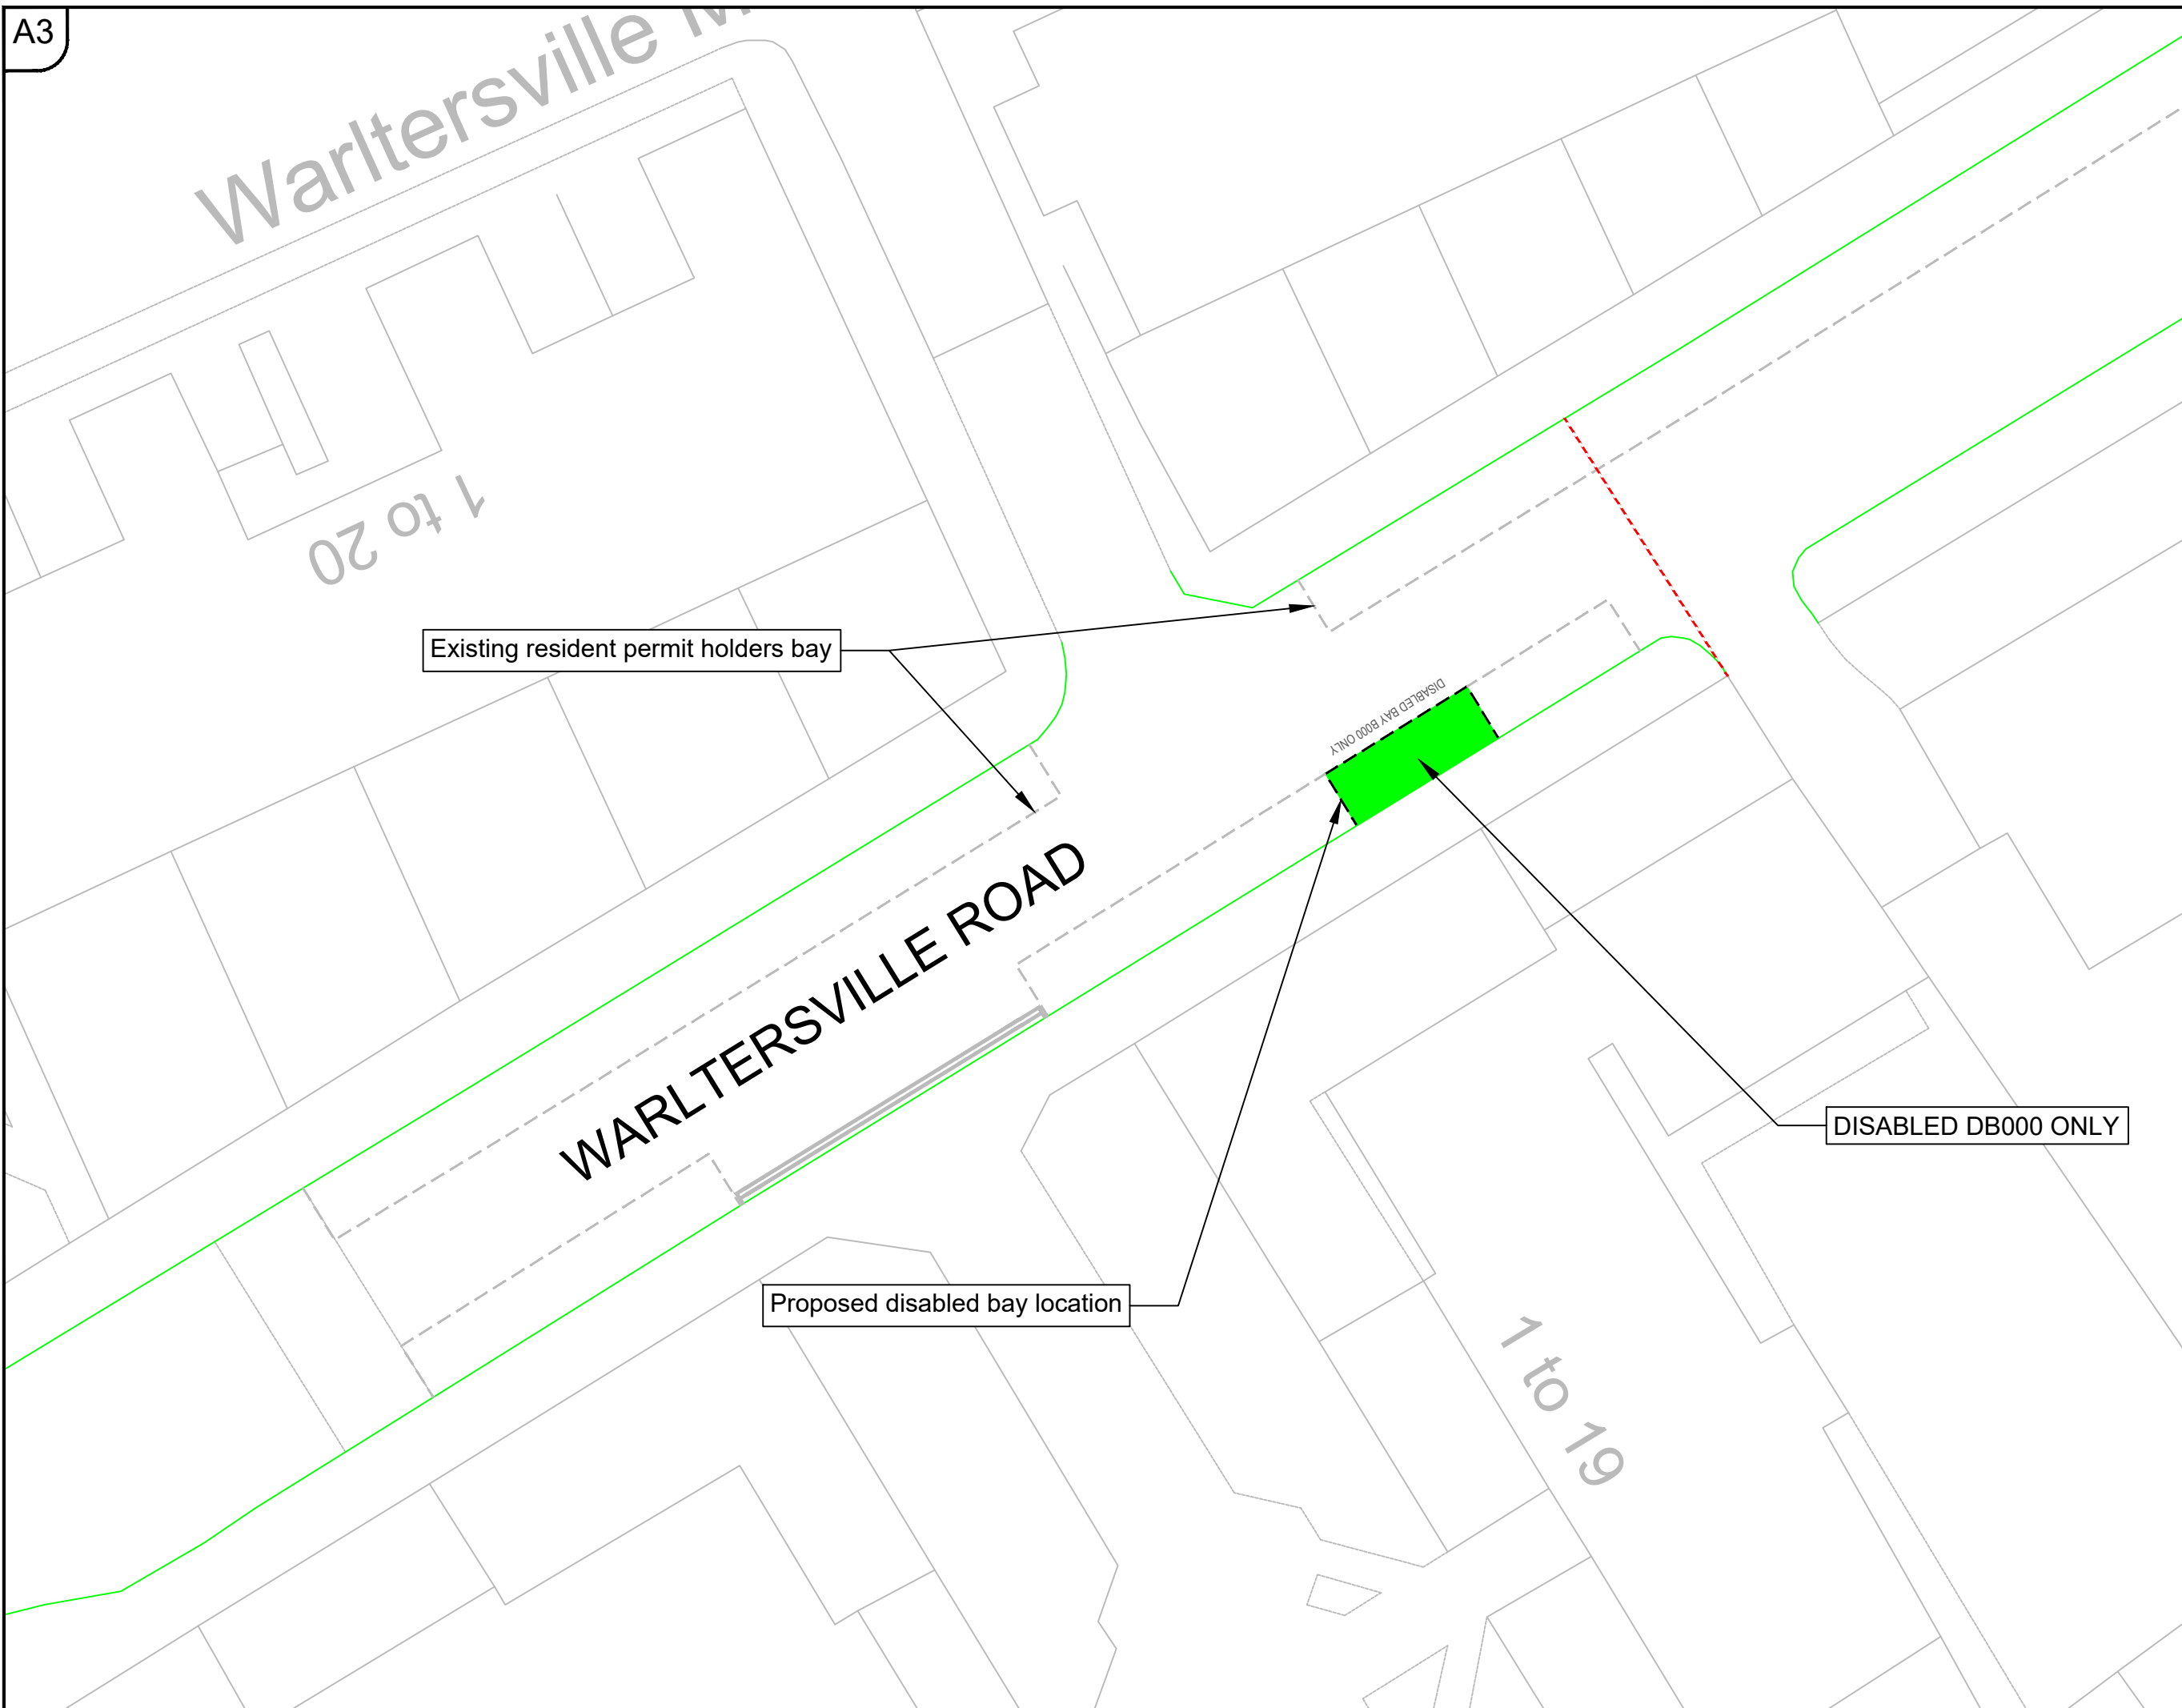


**Key:**

-  Existing Yellow Line
-  Existing Parking Bay
-  Building Line
-  Proposed Disabled Parking Bay



**ISLINGTON**  
 Environment  
 Climate Change & Transport  
 Director  
 Martijn Coolijmans  
 222 Upper Street, London, N1 1XR

Project  
 Disabled Parking Bay

Drawing  
 87 Warltersville Road  
 Page 1 of 1

Scale 1:200 @ A3		Date November 2021	
Designed NV	Drawn NV	Checked AJ	Approved AJ

Drg. No. 1	Revision
---------------	----------