


A3

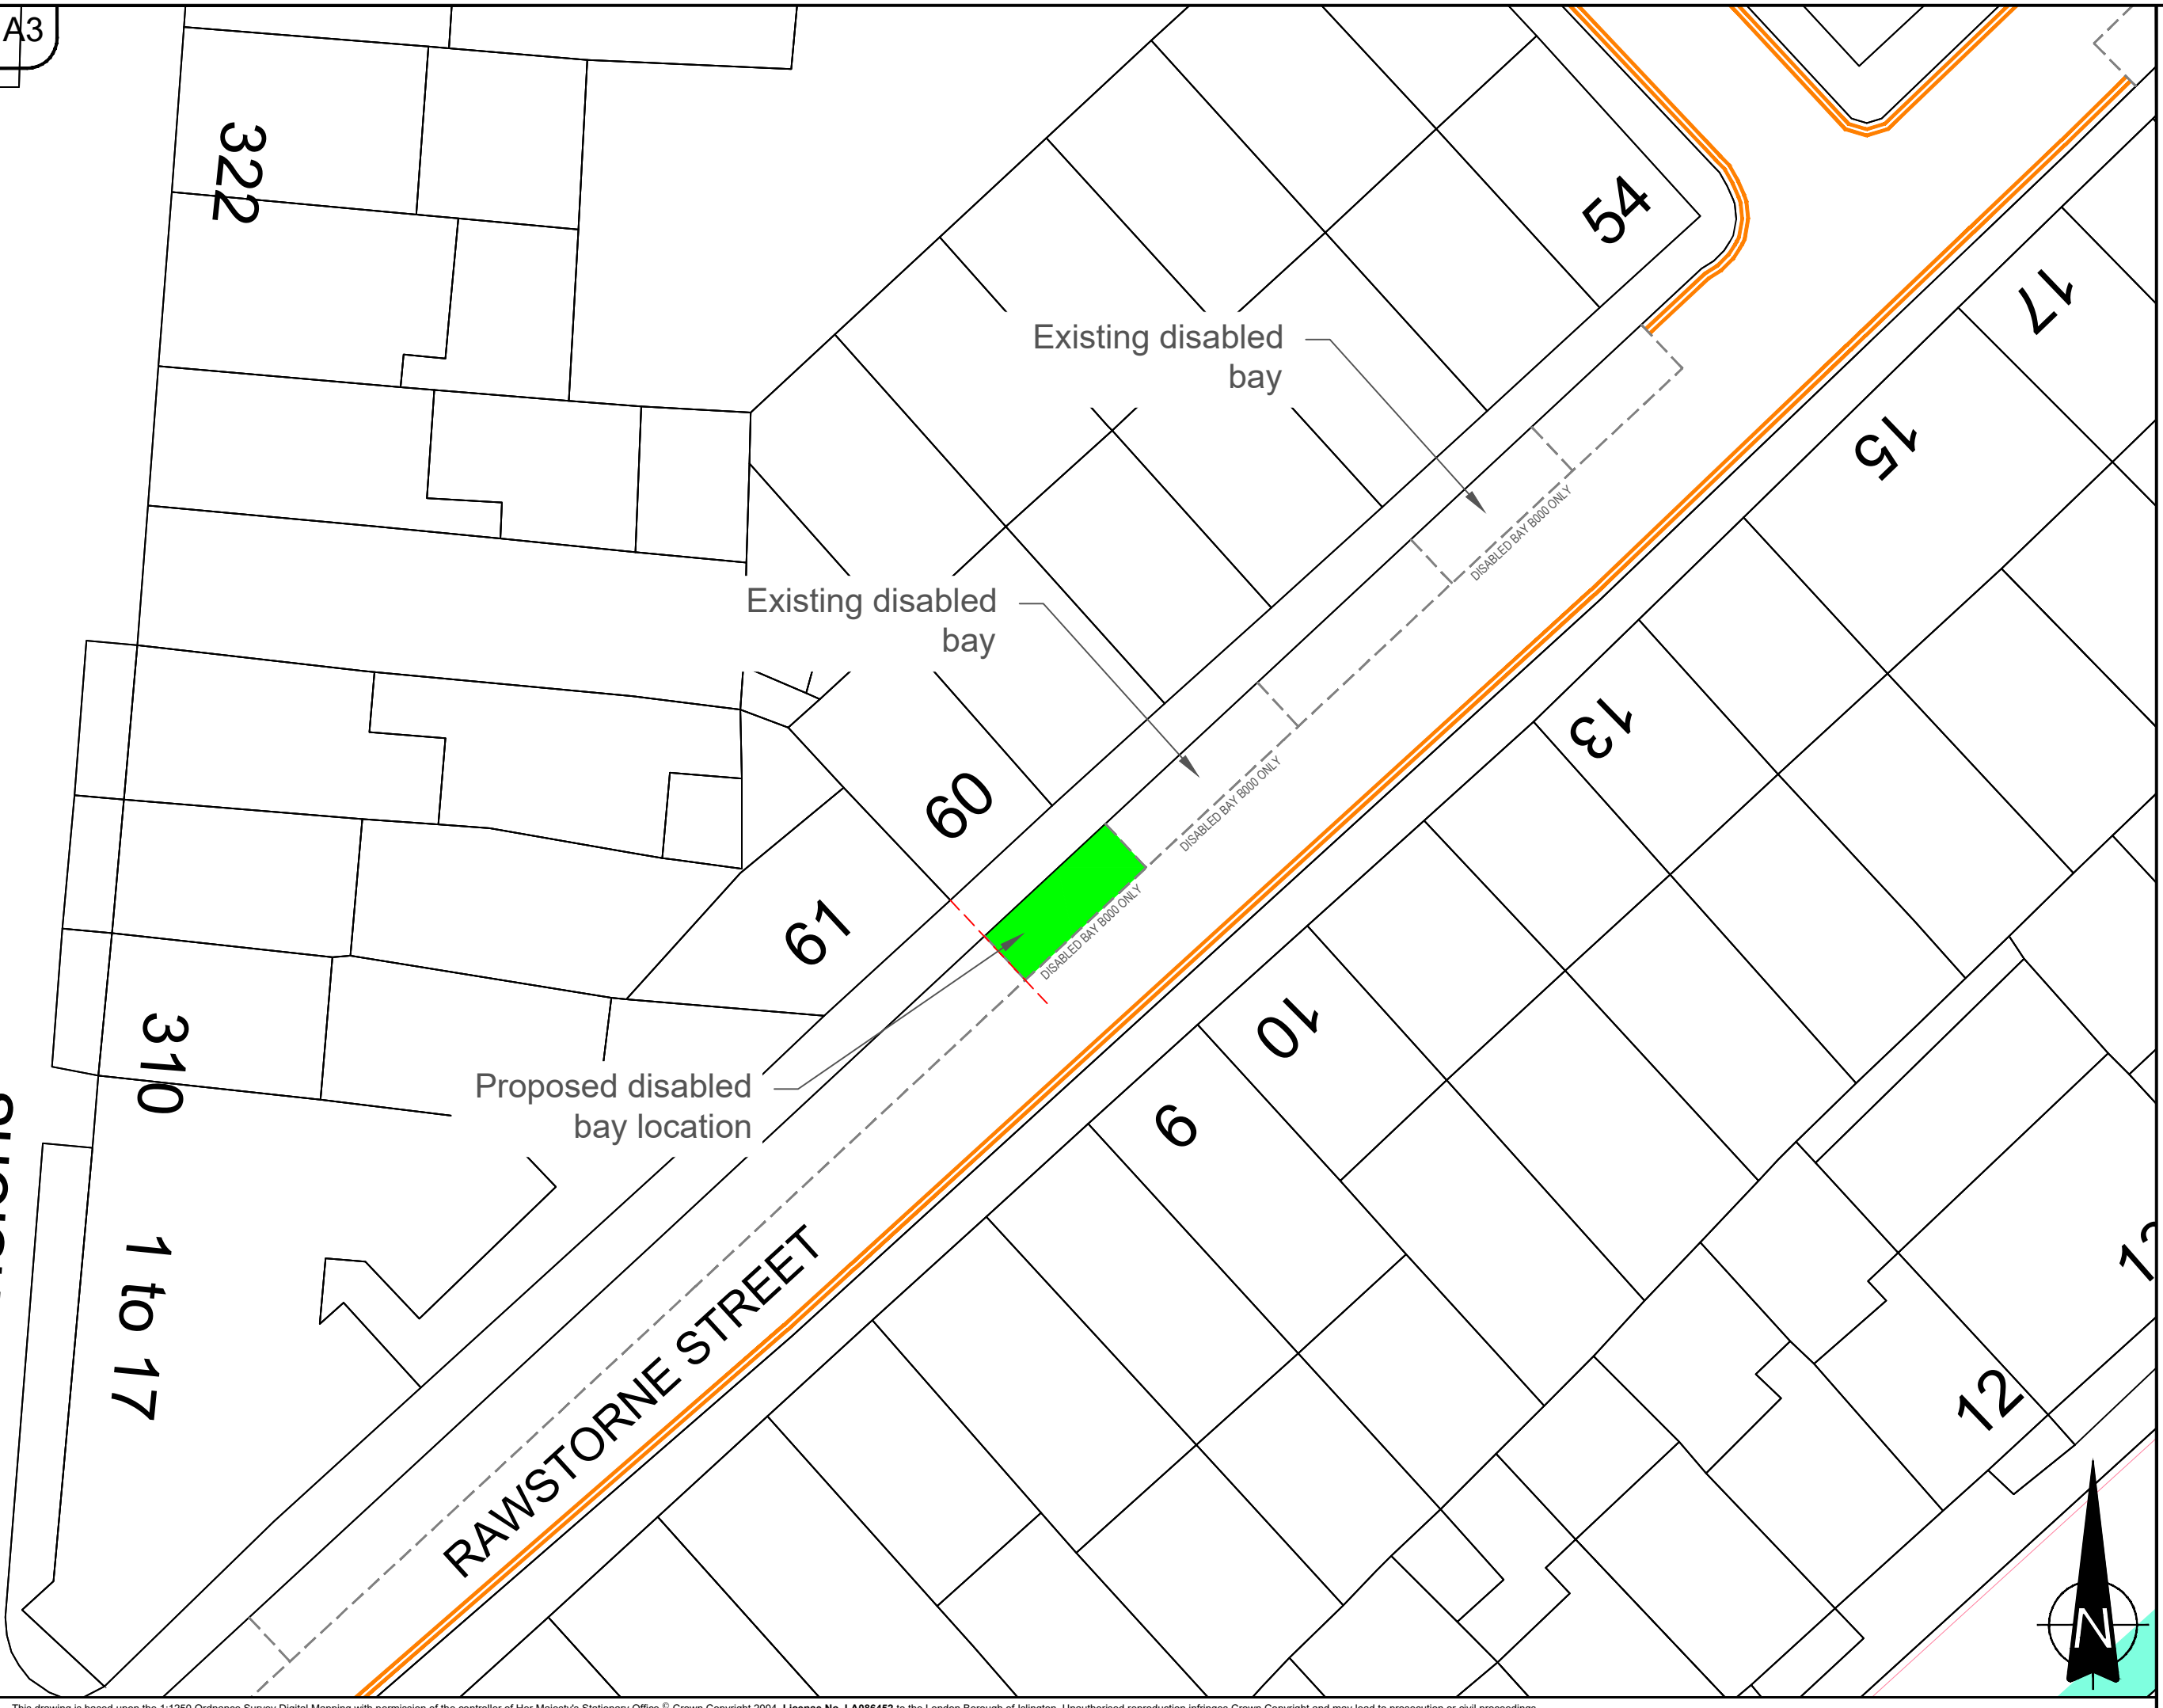


**ISLINGTON**  
 Environment & Regeneration  
 Public Realm Service  
 Assistant Director of Street Management  
 Bram Kainth  
 222 Upper Street, London, N1 1XR

Project  
 Disabled Parking Bays

Drawing  
 10 Rawstorne Street

Scale	1:200	Date	21/06/2022
Designed	AJ	Drawn	AJ
Checked	DK	Approved	DK

Drg. No.	Revision
1	

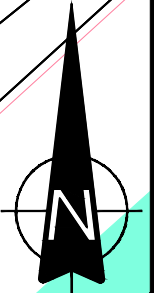

This drawing is based upon the 1:1250 Ordnance Survey Digital Mapping with permission of the controller of Her Majesty's Stationary Office © Crown Copyright 2004. License No. LA086452 to the London Borough of Islington. Unauthorised reproduction infringes Crown Copyright and may lead to prosecution or civil proceedings.