



 



SECTION 3

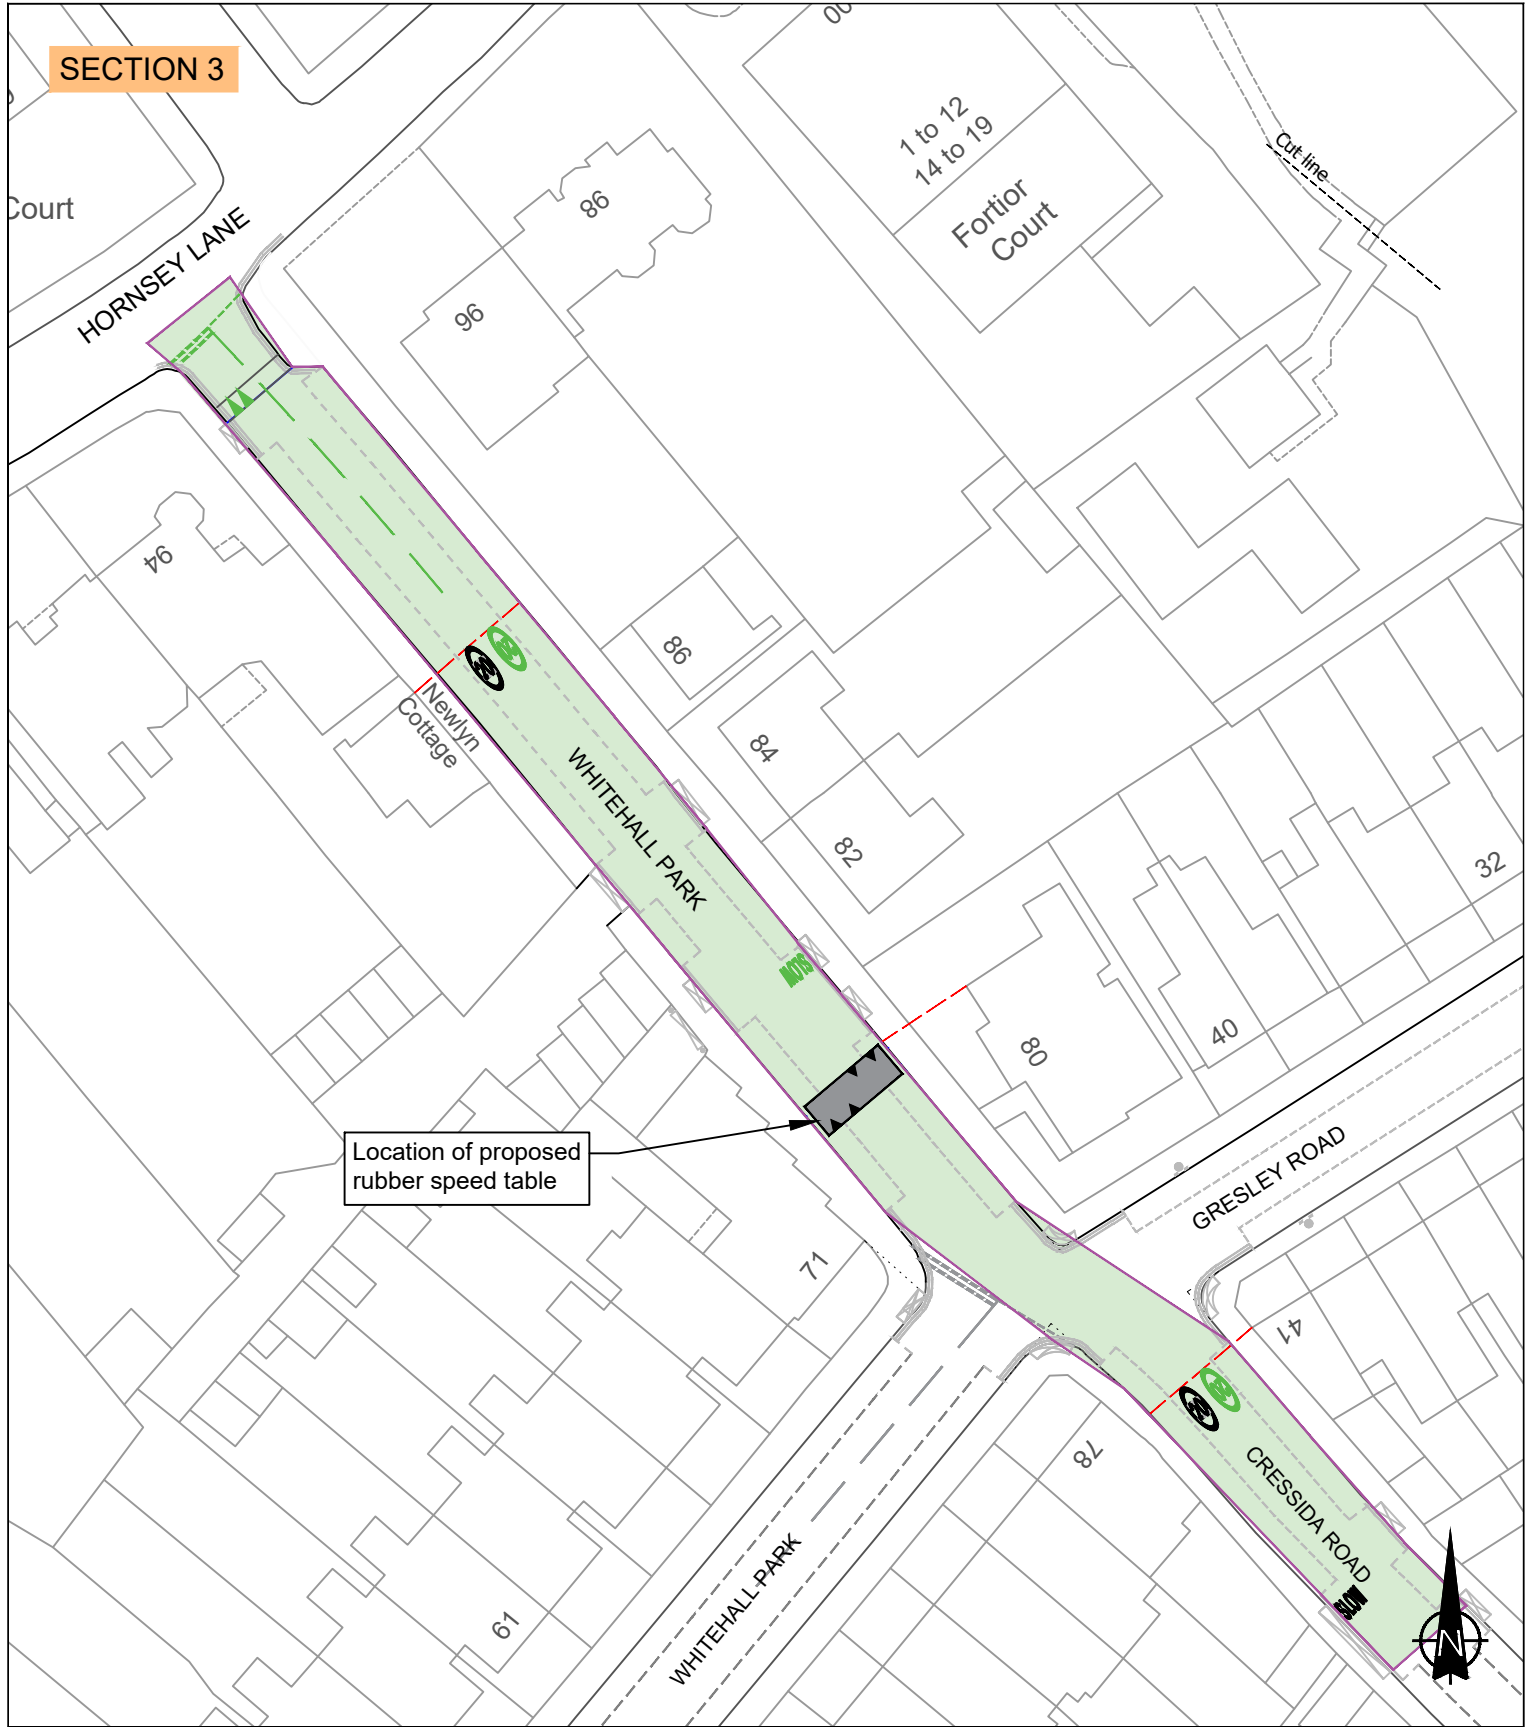

Location of proposed rubber speed table

Key


-  Existing to be retained
-  Proposed new road markings
-  Boundary line
-  Area of proposed changes
-  Proposed rubber speed table
-  Proposed existing road markings to be refreshed

This drawing has been produced by and is the property of the London Borough of Islington. No responsibility is accepted by the Council for any unauthorised use of drawings or documents by a third party.
NOTE: DO NOT SCALE OFF THIS DRAWING.

Job Title:
Proposed traffic calming measures on Whitehall Park

Drawing Title:
Proposed traffic calming measures

Section 3

 Traffic and Parking
Islington Council
1 Cottage Road, London N7 8TP
Tel:
Mob:
Email:

Marlijn Cojmans
Director of Climate Change and Transport

Scale @ A2	NTS			
Date:	06/12/2022			
Drawn by:	RG	Rev	Date	Description
Chkd/Appd by:	CJ			Drawing Number
				3
				By Rev 1