

London Borough of Islington
TRAFFIC MANAGEMENT ORDER

2024/004

The Islington (Free Parking Places, Loading Places and Waiting, Loading and Stopping Restrictions) (Amendment No. 2) Order 2024

Made on ... 11/01/2024
Coming into operation on ... 12/01/2024

The Council of the London Borough of Islington, after consulting the Commissioner of Police of the Metropolis, in exercise of the powers conferred by sections 6 and 124 of and Part IV of Schedule 9 to the Road Traffic Regulation Act 1984^a, as amended by the Local Government Act 1985^b, and of all other powers thereunto enabling, hereby make the following Order:-

Citation and commencement

1. This Order may be cited as The Islington (Free Parking Places, Loading Places and Waiting, Loading and Stopping Restrictions) (Amendment No. 2) Order 2024 and shall come into force on the the 12th January 2024.

Interpretation

2. (1) In this Order:

“Council” means the Council of the London Borough of Islington;

“map schedule legend” means the map schedule legend attached to the Order of 2023 which, when used in conjunction with a map tile, identifies the specific type of parking place or loading place designated by or waiting restriction or loading restriction provided by this Order and the specific type of parking place and loading place designated by or waiting, loading or stopping restriction provided by the Order of 2023 and, where specified, certain of their governing provisions;

“map tile” means an individual map with a specific tile reference, being part of the map based schedule attached to this Order;

“map based schedule” means the collection of map tiles attached to and to be read in conjunction with this Order and listed in Schedule 1 to this Order which depicts the parking places designated by and the waiting restrictions and loading restrictions provided by this Order and the parking places and loading places designated by and waiting restrictions, loading restrictions and stopping restrictions provided by the Order of 2016 and, in conjunction with either the map schedule legend or a map tile label, or both, identifies the type of each particular parking place or loading place or length of waiting restrictions, loading restrictions

^a 1984 c.27

^b 1985 c.51

or stopping restrictions, and, where specified, certain of their governing provisions:

Provided that the Council does not accept responsibility for any inaccuracies contained in the Ordnance Survey data relied upon to create the map based schedule and where a parking place, loading place or length of waiting restrictions, loading restrictions or stopping restrictions is depicted in the map based schedule, that parking place, loading place or length of waiting restrictions, loading restrictions or stopping restrictions will continue to apply irrespective of any subsequent changes that have been made to the underlying Ordnance Survey data

“the Order of 2023” means The Islington (Free Parking Places, Loading Places and Waiting, Loading and Stopping Restrictions) (Consolidation) Order 2023^o.

- (2) Any reference in this Order to any enactment shall be construed as a reference to that enactment as amended, applied, consolidated, re-enacted by or as having effect by virtue of any subsequent enactment.
- (3) Unless the context otherwise requires, any expression used in this Order which is also used in the Order of 2023 shall have the same meaning as in that Order.

Substitution of map tiles and amendments of the Order of 2023

3. Whilst this Order continues in force and without prejudice to the validity of anything done or to any liability incurred in respect of any act or omission before the coming into operation of this Order, the Order of 2023 shall have effect as though:
 - a) in respect of any map tile attached to that Order and specified in column 1 of Schedule 1 to this Order, there were substituted by the map tile attached to this Order in Schedule 2 and specified in relation thereto in column 2 of Schedule 1 to this Order.

Placing of traffic signs, etc

4. The Council shall:
 - (a) place and maintain traffic signs indicating the limits of each waiting restriction imposed by this Order; and
 - (b) carry out such other work as is reasonably required for the purposes of the satisfactory operation of a length of each waiting restriction.


Dated this 12th January 2024

Tony Ralph
Director of Environment & Commercial Operations

SCHEDULE 1 – see Article 3(a)

Map tile attached to the Order of 2023 (1)	Map tile attached to this order (2)	Effective date (3)
Map Tile F6 Revision No. 0	Map Tile F6 Revision No. 1	12/01/2024
Map Tile F7 Revision No. 1	Map Tile F7 Revision No. 2	12/01/2024
Map Tile K1 Revision No. 0	Map Tile K1 Revision No. 1	12/01/2024
Map Tile L1 Revision No. 0	Map Tile L1 Revision No. 1	12/01/2024
Map Tile AB9 Revision No. 0	Map Tile AB9 Revision No. 1	12/01/2024
Map Tile AB10 Revision No. 0	Map Tile AB10 Revision No. 1	12/01/2024
Map Tile AE10 Revision No. 0	Map Tile AE10 Revision No. 1	12/01/2024
Map Tile AQ8 Revision No. 0	Map Tile AQ8 Revision No. 1	12/01/2024
Map Tile AR14 Revision No. 0	Map Tile AR14 Revision No. 1	12/01/2024
Map Tile AS14 Revision No. 1	Map Tile AS14 Revision No. 2	12/01/2024

SCHEDULE 2 – Substituted map tiles (See Article 3(a) and Schedule 1

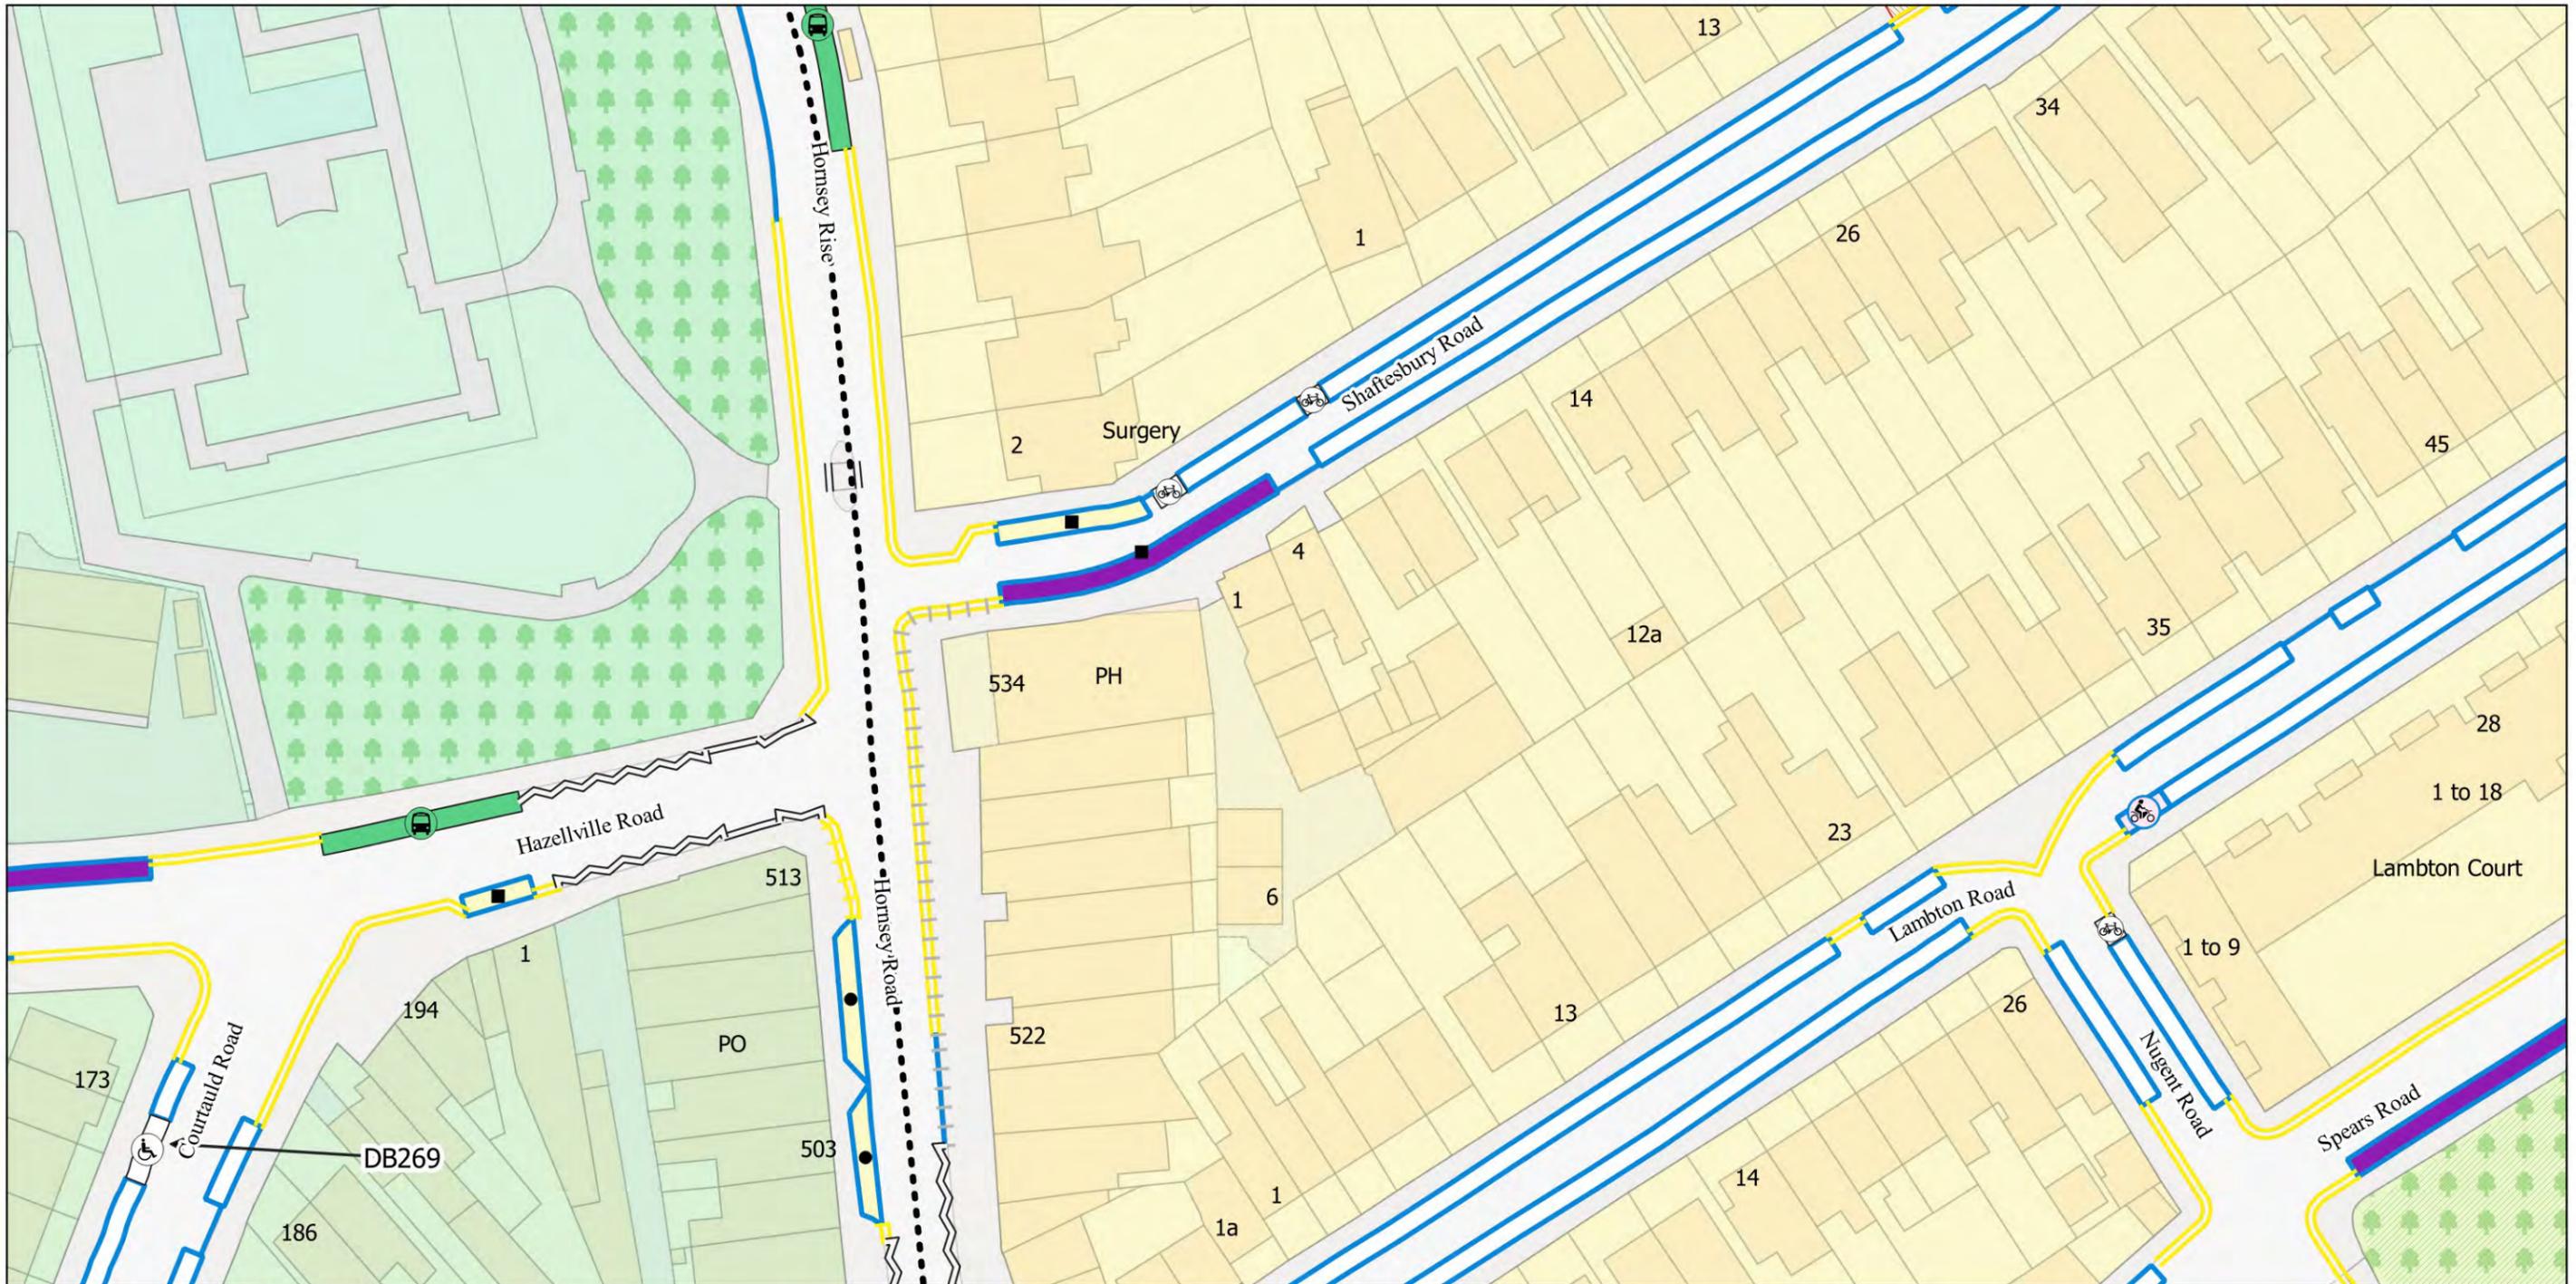

- Resident Permit Mon-Fri 10am-2pm
- Motorcycle Parking, charged: Mon-Fri 10am-2pm
- Dedicated Disabled Bay
- Bus Stop
- Bikehangar
- 2h Pay by Phone (1h NR) or Permit Holders Mon-Fri 10am-2pm
- 2h Pay by Phone (1h NR) Mon-Fri 10am-2pm
- 1h Pay by Phone (1h NR) Mon-Fri 10am-2pm
- No Loading Mon-Fri 8.30am-6.30pm Sat 8.30am-1.30pm
- No Loading Mon-Fri 8am-9.30am 4.30pm-6.30pm
- No Waiting at any time
- No Waiting Mon-Fri 10am-2pm
- No Stopping at any time
- Controlled Parking Zone Boundary
- Estate Roads



The Islington (Charged-For Parking Places) (Amendment No. 2) Order 2024
 The Islington (Free Parking Places, Loading Places and Waiting, Loading and Stopping Restrictions) (Amendment No. 2) Order 2024
 © Crown copyright and database rights 2021. Ordnance Survey 100021551

Map Tile - F6 Revision Number - 1
 Status: Confirmed
 12/01/2024
 Effective To: N/A

Scale: 1:625
 Grid: E6, F5, F7, G6




- Resident Permit Mon-Sat 8.30am-6.30pm and match days
- Resident Permit Mon-Fri 10am-2pm
- Dedicated Disabled Bay
- Bikehangar
- 2h Pay by Phone (1h NR) or Permit Holders Mon-Fri 10am-2pm
- 2h Pay by Phone (1h NR) Mon-Fri 10am-2pm
- No Waiting at any time
- No Waiting Mon-Fri 10am-2pm
- Controlled Parking Zone Boundary
- Estate Roads



The Islington (Charged-For Parking Places) (Amendment No. 2) Order 2024
 The Islington (Free Parking Places, Loading Places and Waiting, Loading and Stopping Restrictions) (Amendment No. 2) Order 2024
 © Crown copyright and database rights 2021. Ordnance Survey 100021551

Map Tile - F7 Revision Number - 2
 See article for match day restrictions.
 Status: Confirmed
 12/01/2024
 Effective To: N/A

Scale: 1:625
 Grid: F6, E7, F8, G7

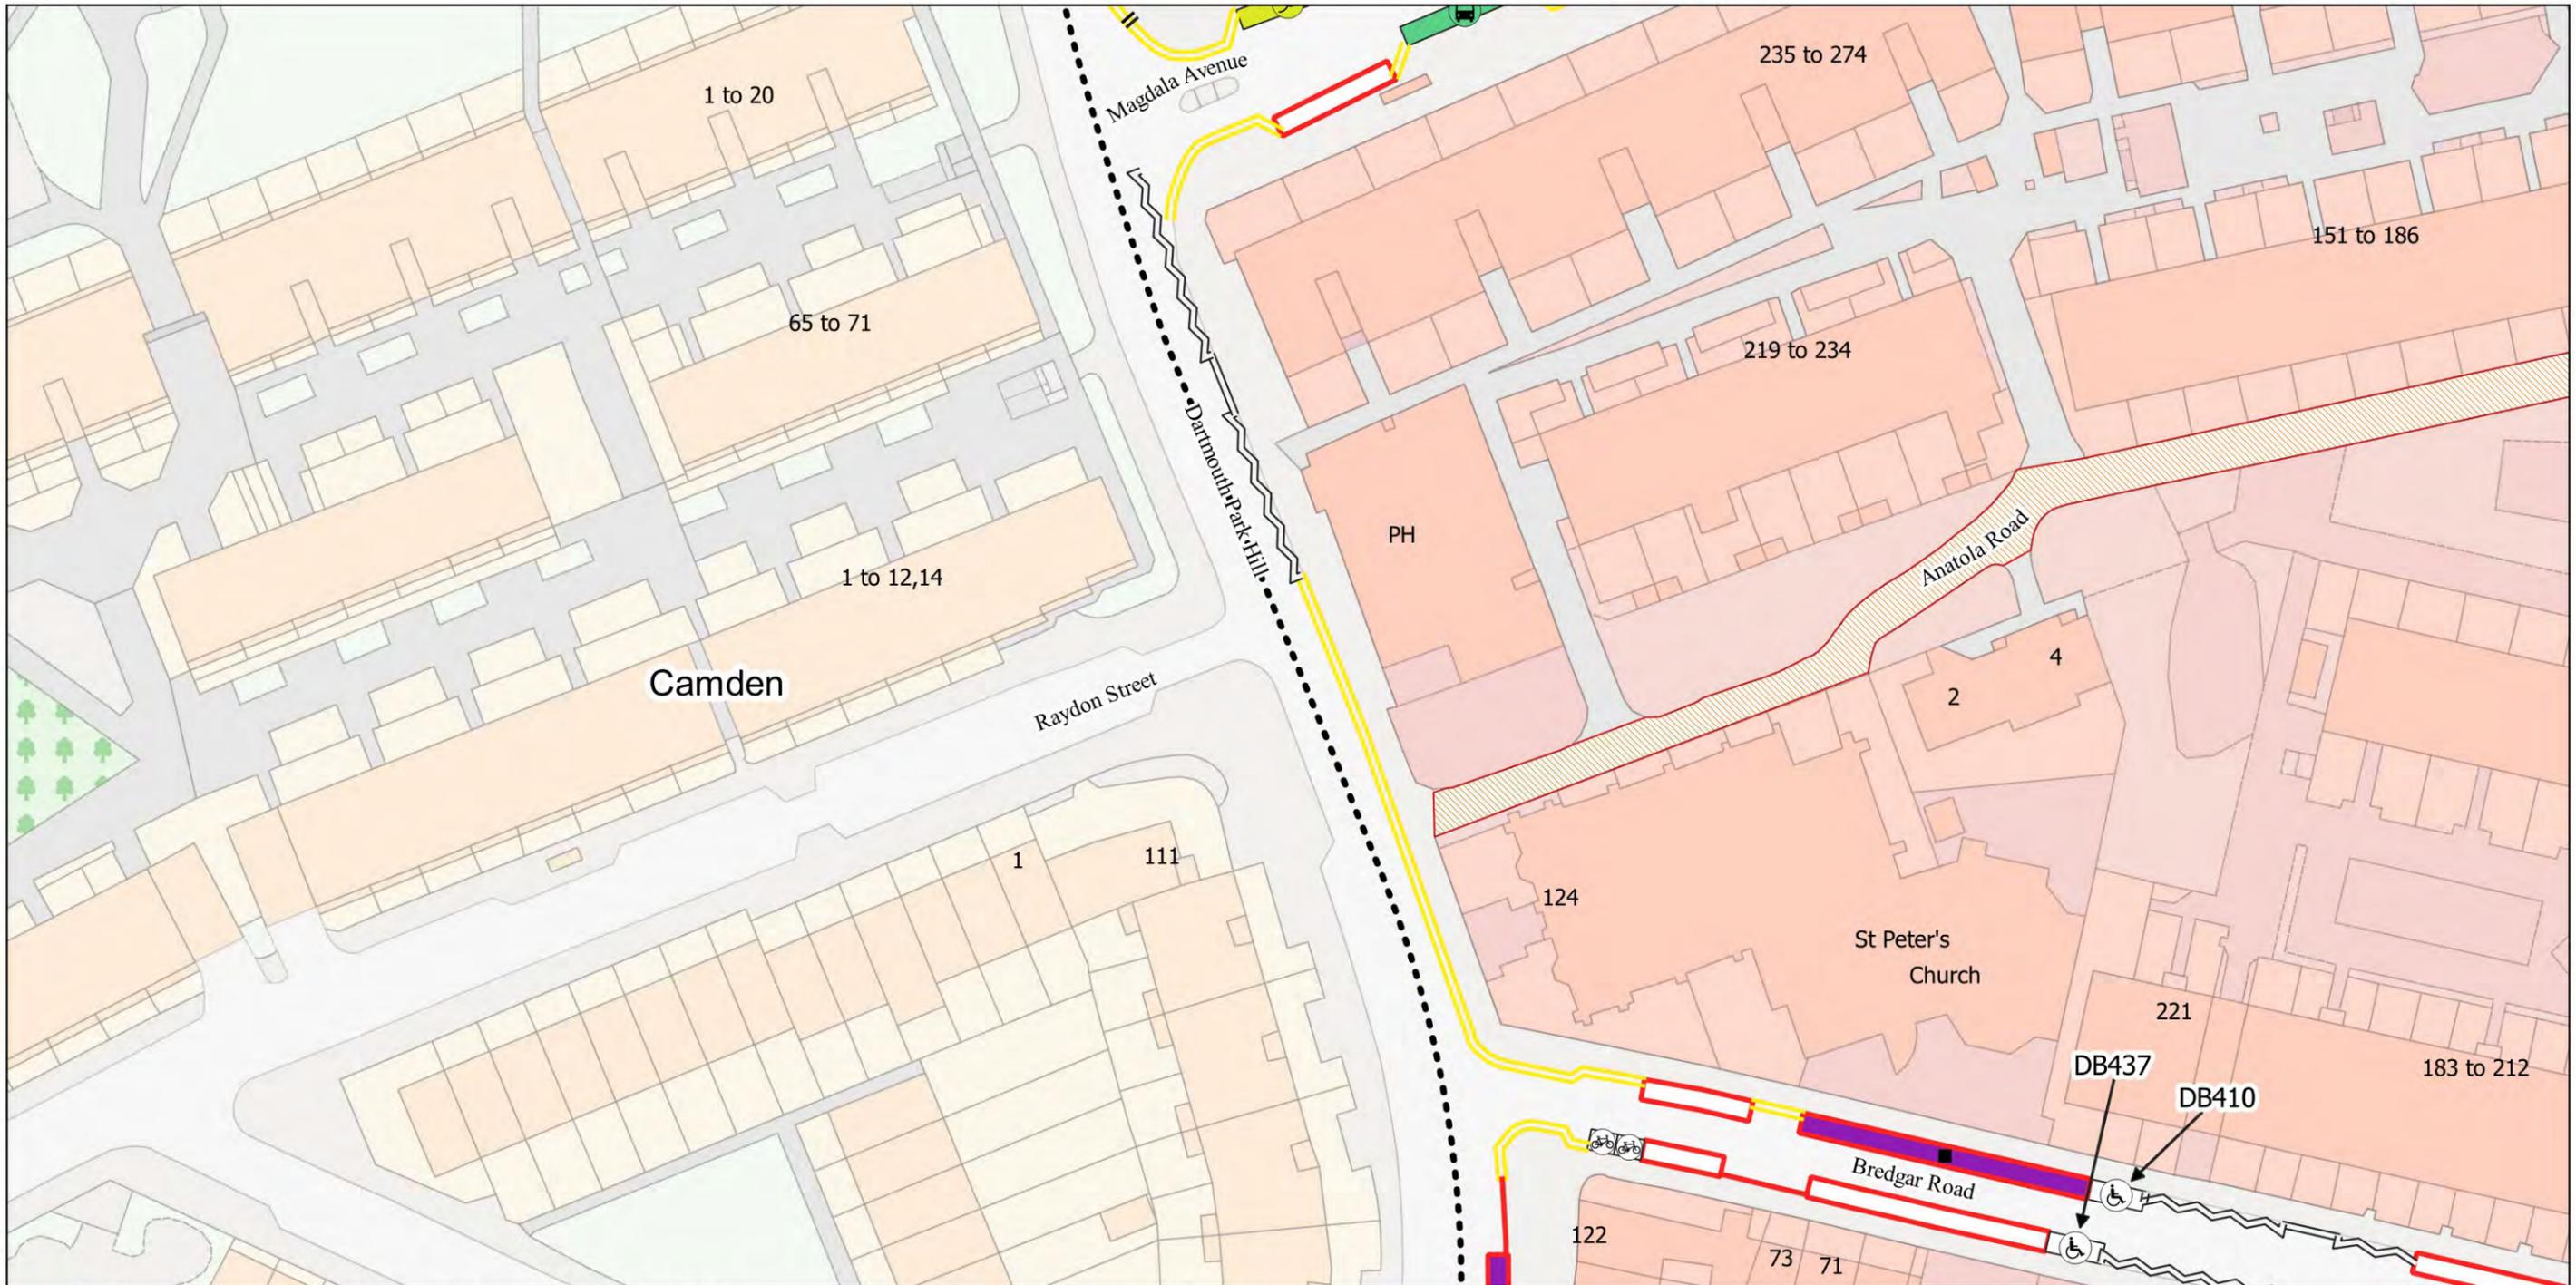

- Resident Permit Mon-Fri 8.30am-6.30pm Sat 8.30am-1.30pm
- Electric Vehicle Bay
- Dedicated Disabled Bay
- Bus Stop
- Bikehangar
- 2h Pay by Phone (1h NR) or Permit Holders Mon-Fri 8.30am-6.30pm Sat 8.30am-1.30pm
- || No Loading at any time


- No Waiting at any time
- No Waiting Mon-Fri 8.30am-6.30pm Sat 8.30am-1.30pm
- No Stopping at any time
- Controlled Parking Zone Boundary
- Estate Roads



The Islington (Charged-For Parking Places) (Amendment No. 2) Order 2024
 The Islington (Free Parking Places, Loading Places and Waiting, Loading and Stopping Restrictions) (Amendment No. 2) Order 2024
 © Crown copyright and database rights 2021. Ordnance Survey 100021551

Map Tile - K1 Revision Number - 1
 Status: Confirmed
 12/01/2024
 Effective To: N/A

Scale: 1:625
 J1
 K2
 L1

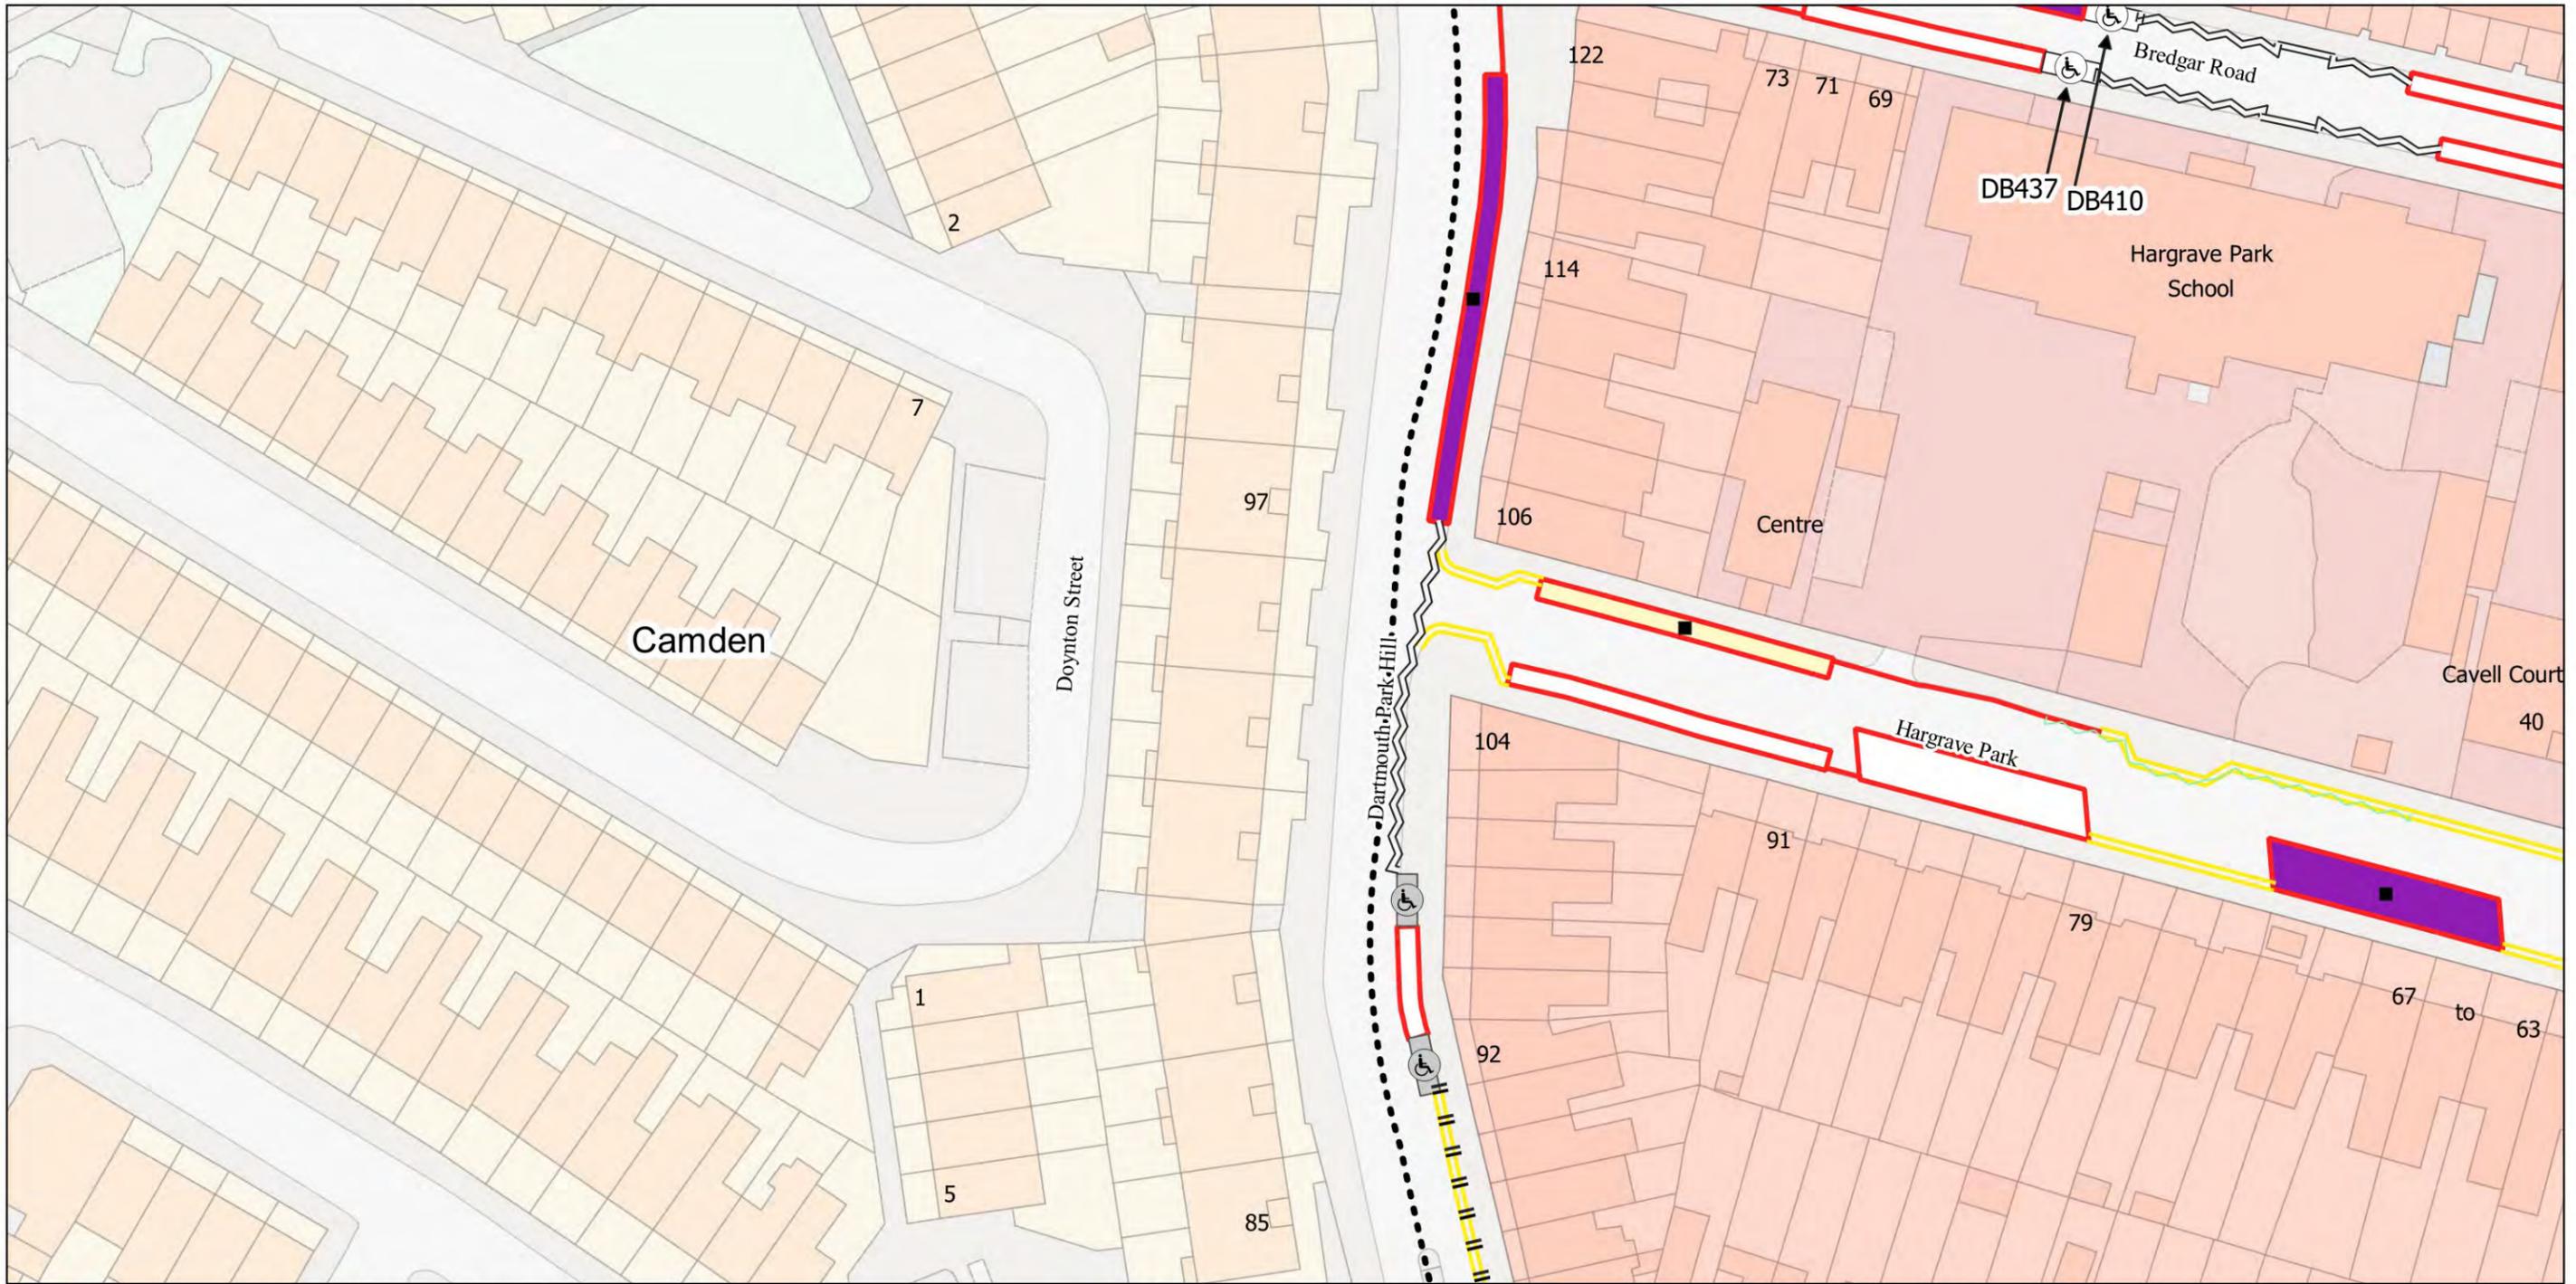


- Resident Permit Mon-Fri 8.30am-6.30pm Sat 8.30am-1.30pm
- Disabled Persons Bay
- Dedicated Disabled Bay
- 2h Pay by Phone (1h NR) or Permit Holders Mon-Fri 8.30am-6.30pm Sat 8.30am-1.30pm
- 2h Pay by Phone (1h NR) Mon-Fri 8.30am-6.30pm Sat 8.30am-1.30pm
- No Loading at any time
- No Waiting at any time
- No Waiting Mon-Fri 8.30am-6.30pm Sat 8.30am-1.30pm
- No Stopping at any time
- Controlled Parking Zone Boundary




The Islington (Charged-For Parking Places) (Amendment No. 2) Order 2024
 The Islington (Free Parking Places, Loading Places and Waiting, Loading and Stopping Restrictions) (Amendment No. 2) Order 2024
 © Crown copyright and database rights 2021. Ordnance Survey 100021551

Map Tile - L1 Revision Number - 1
 Status: Confirmed
 12/01/2024
 Effective To: N/A

Scale: 1:625
 K1
 L2
 M1

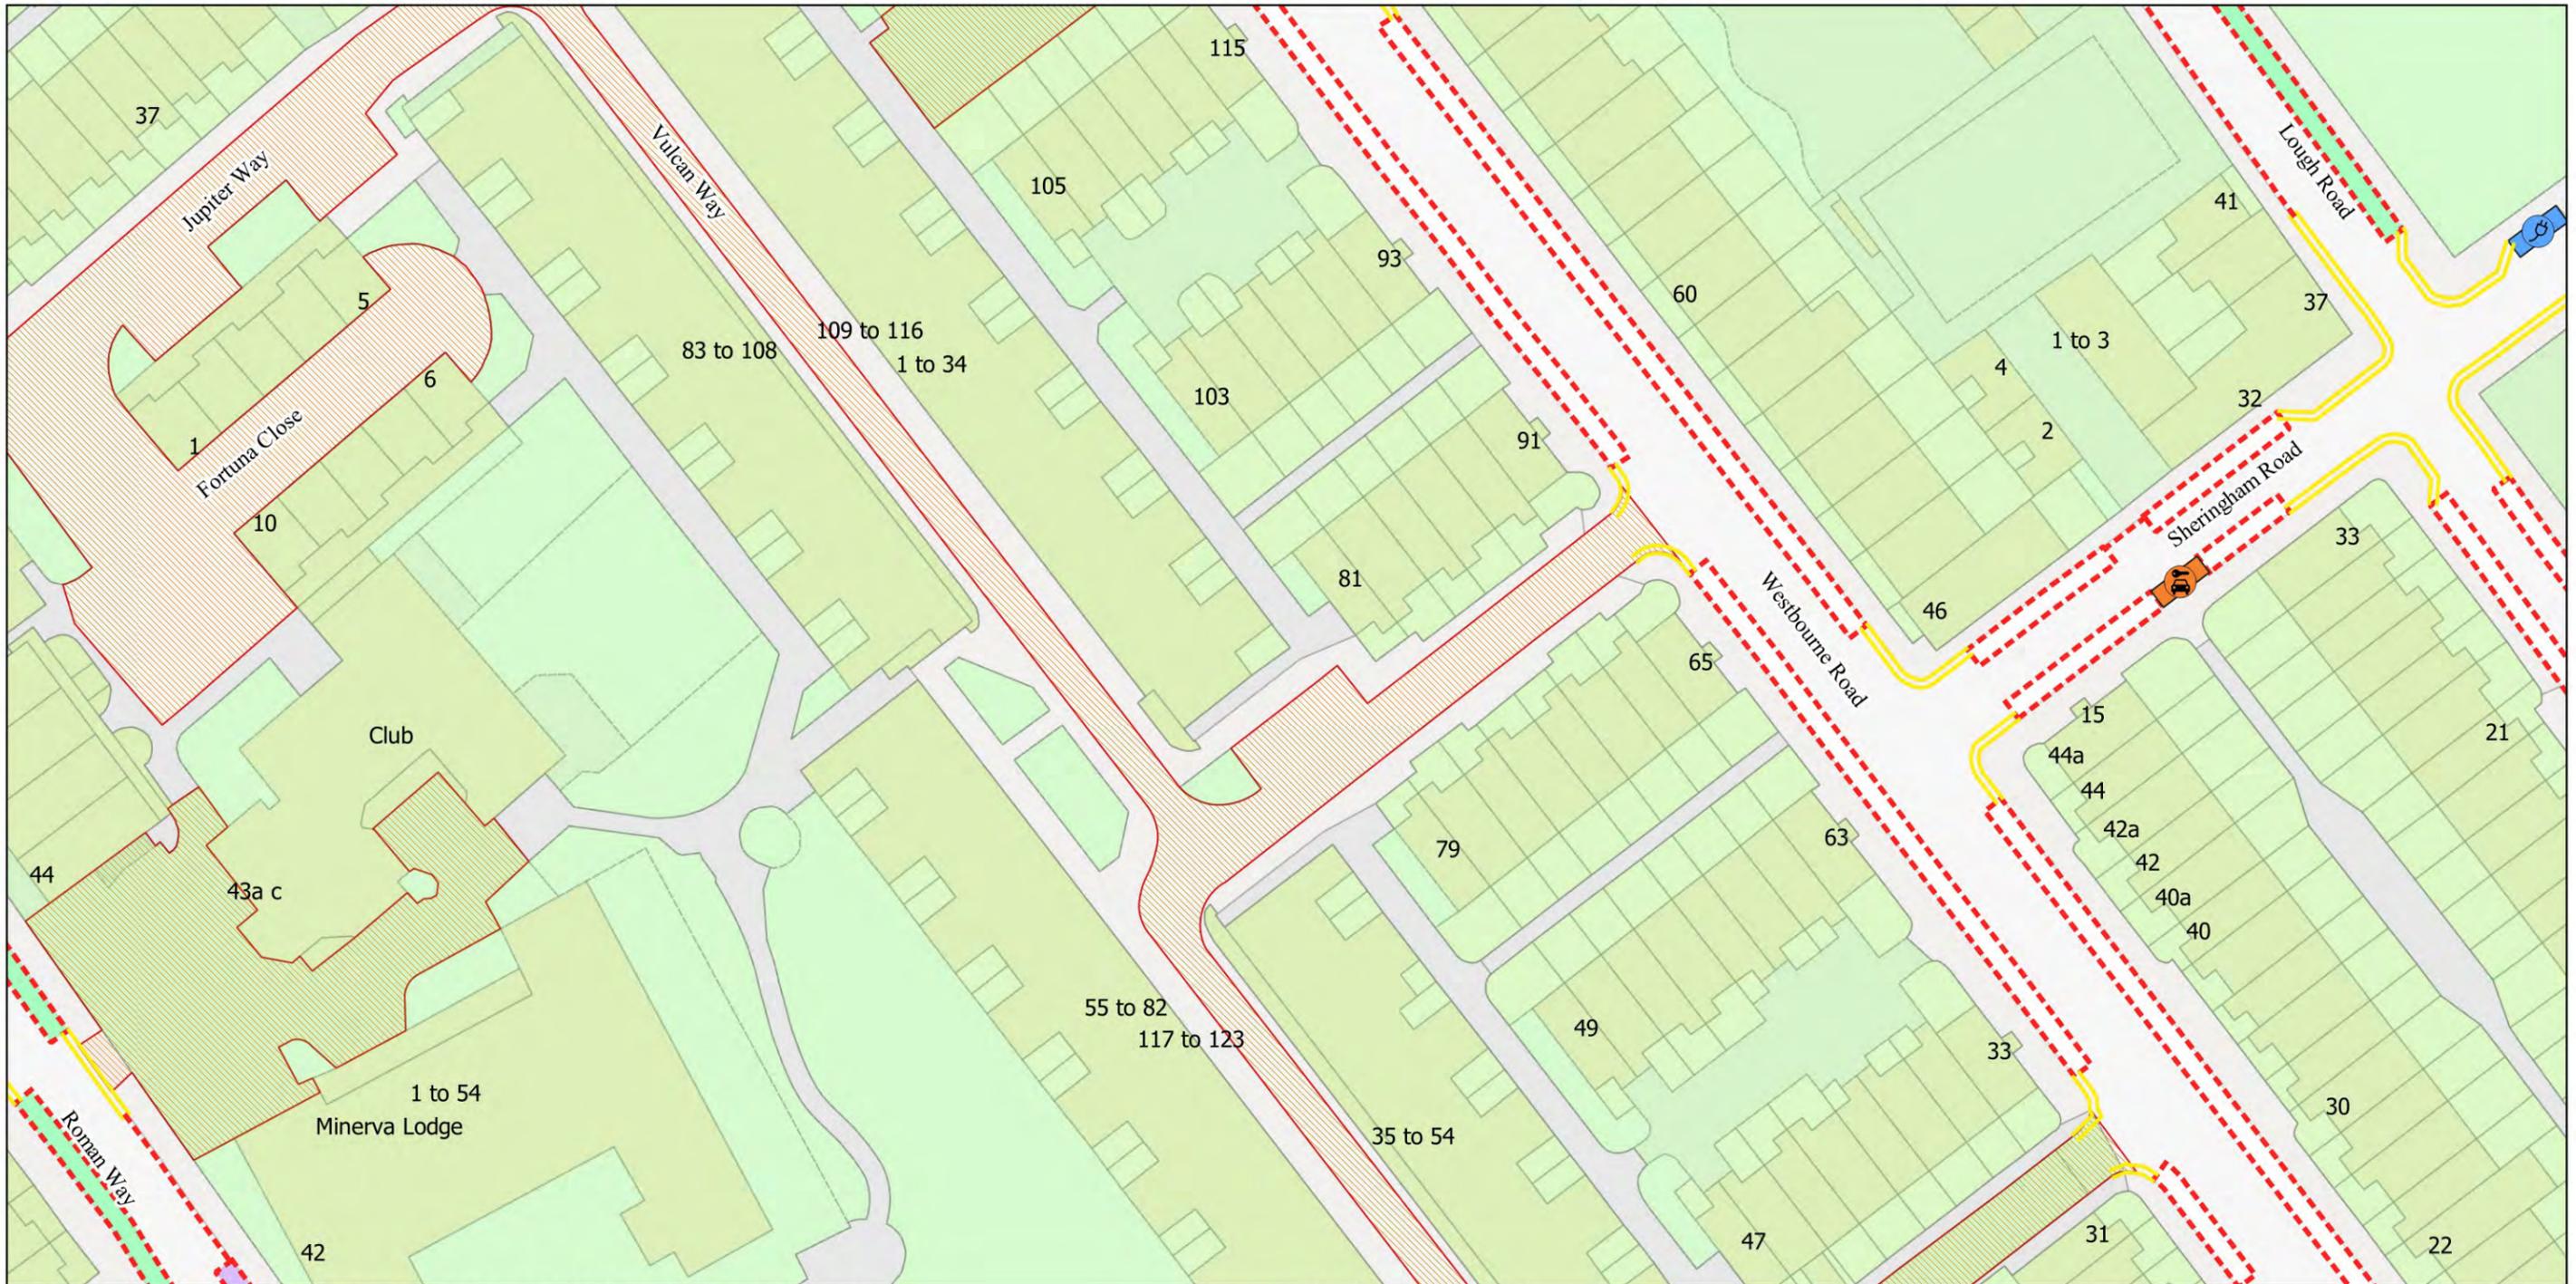

- Resident Permit Mon-Fri 8.30am-6.30pm Sat 8.30am-1.30pm and match days
- Permit Holder Bay Mon-Fri 8.30am-6.30pm Sat 8.30am-1.30pm and match days
- 1h Electric Vehicle Bay (2h NR)
- Car Club Bay
- 2h Pay by Phone (1h NR) or Resident Permit Mon-Fri 8.30am-6.30pm Sat 8.30am-1.30pm and match days
- No Waiting at any time
- No Waiting Mon-Fri 8.30am-6.30pm Sat 8.30am-1.30pm and match days
- Estate Roads

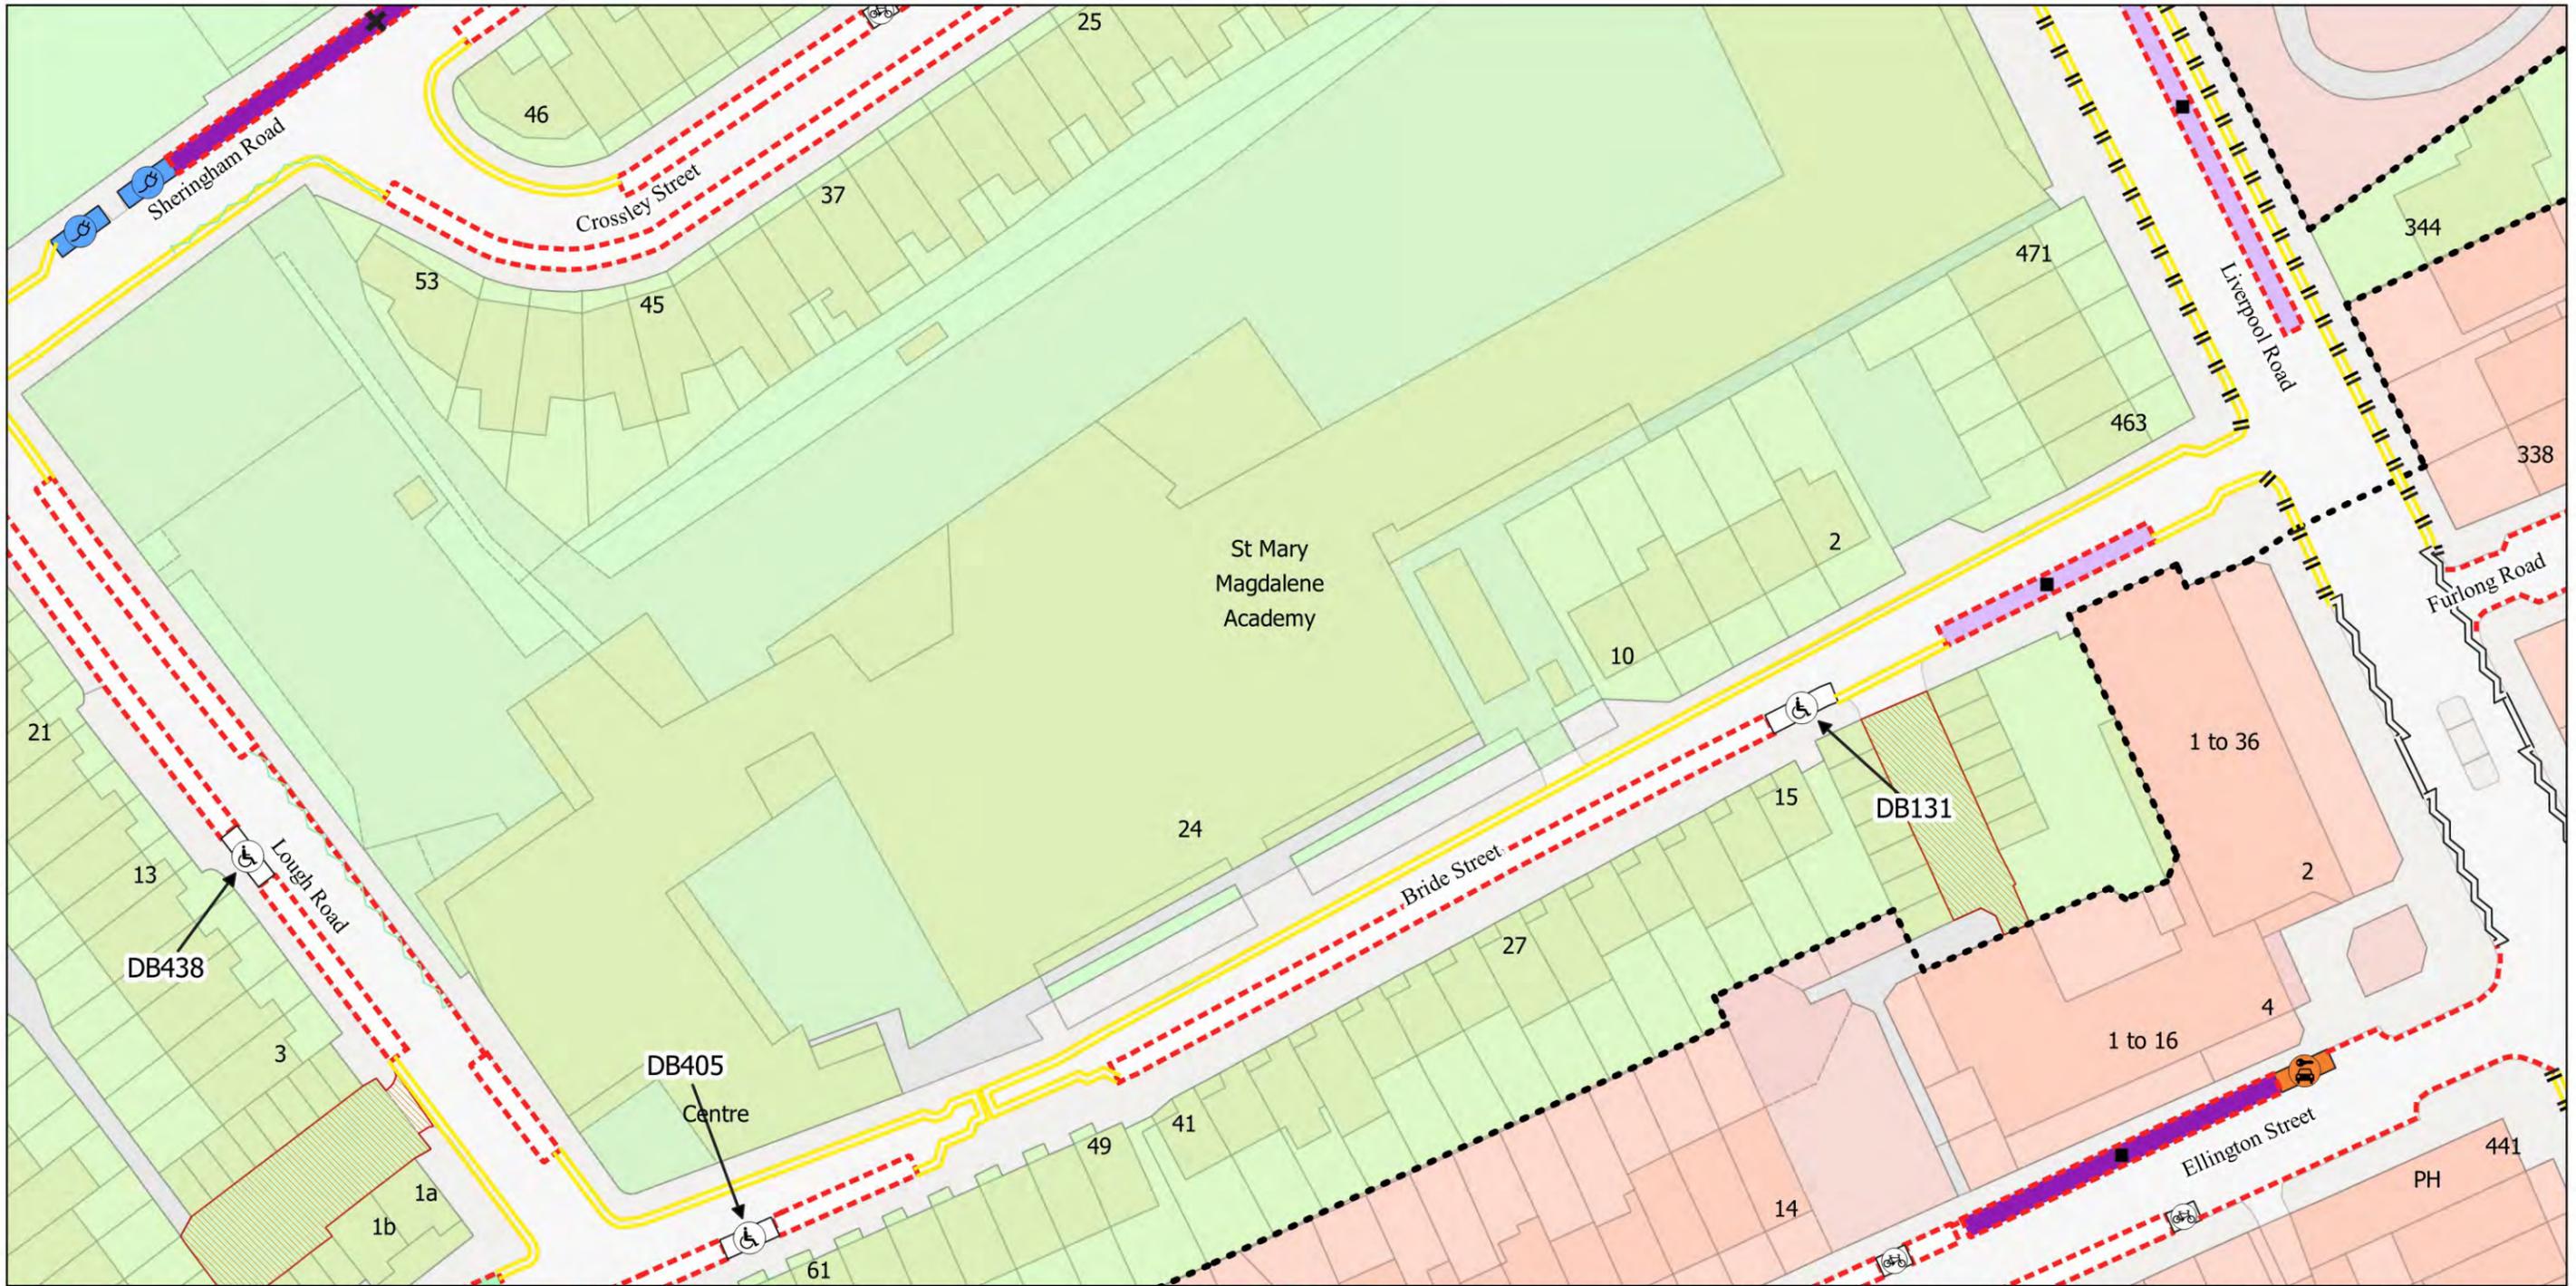


- Resident Permit Mon-Fri 8.30am-6.30pm Sat 8.30am-1.30pm and match days
- Permit Holder Bay Mon-Fri 8.30am-6.30pm Sat 8.30am-1.30pm and match days
- EV 1h Electric Vehicle Bay (2h NR)
- ♿ Dedicated Disabled Bay
- CC Car Club Bay
- B Bikehangar
- 4h Pay by Phone (1h NR) or Permit Holders Mon-Fri 8.30am-6.30pm Sat 8.30am-1.30pm and match days
- 2h Pay by Phone (1h NR) or Resident Permit Mon-Fri 8.30am-6.30pm Sat 8.30am-1.30pm and match days
- || || No Loading at any time
- No Waiting at any time
- No Waiting Mon-Fri 8.30am-6.30pm Sat 8.30am-1.30pm and match days
- No Stopping at any time
- Controlled Parking Zone Boundary
- Estate Roads



The Islington (Charged-For Parking Places) (Amendment No. 2) Order 2024
 The Islington (Free Parking Places, Loading Places and Waiting, Loading and Stopping Restrictions) (Amendment No. 2) Order 2024
 © Crown copyright and database rights 2021. Ordnance Survey 100021551

Map Tile - AB10 Revision Number - 1
 See article for match day restrictions.
 Status: Confirmed
 12/01/2024
 Effective To: N/A

Scale: AA10
 1:625 AB9
 AC10

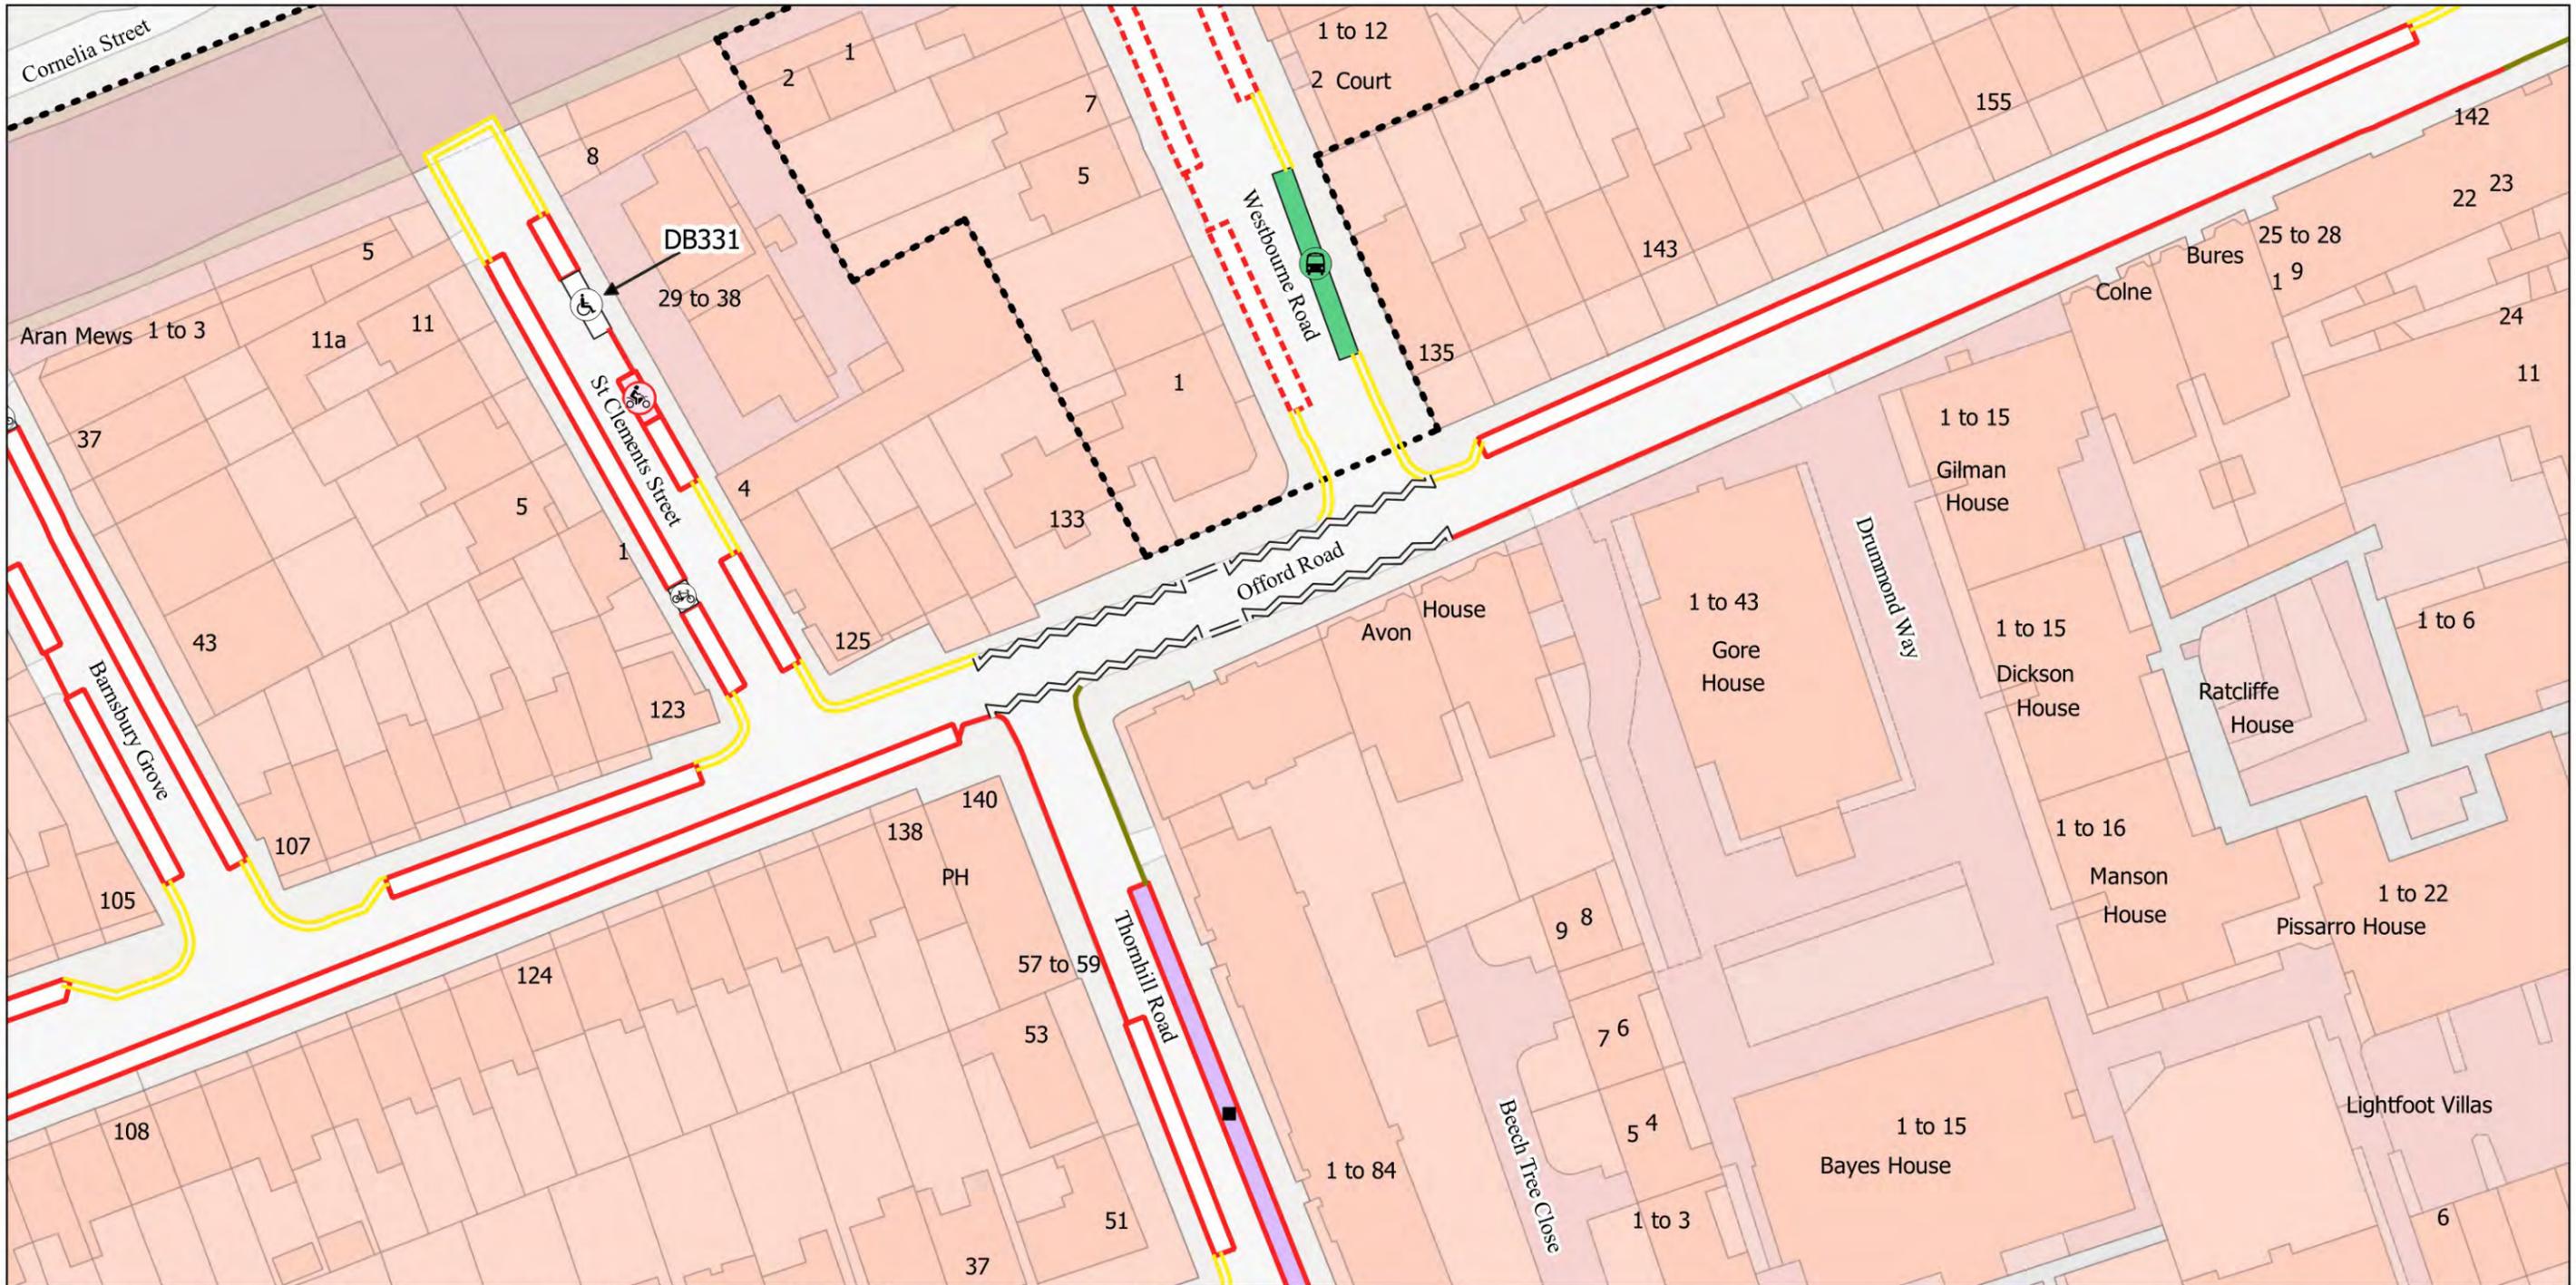


- Resident Permit Mon-Fri 8.30am-6.30pm Sat 8.30am-1.30pm and match days
- Resident Permit Mon-Fri 8.30am-6.30pm Sat 8.30am-1.30pm
- Motorcycle Parking, charged: Mon-Fri 8.30am-6.30pm Sat 8.30am-1.30pm
- Dedicated Disabled Bay
- Bus Stop
- Bikehangar
- 2h Pay by Phone (1h NR) or Resident Permit Mon-Fri 8.30am-6.30pm Sat 8.30am-1.30pm
- No Waiting at any time
- No Waiting Mon-Fri 8.30am-6.30pm Sat 8.30am-1.30pm
- No Waiting Mon-Sat 8am-6.30pm
- No Waiting Mon-Fri 8.30am-6.30pm Sat 8.30am-1.30pm and match days
- No Stopping at any time
- Controlled Parking Zone Boundary




The Islington (Charged-For Parking Places) (Amendment No. 2) Order 2024
 The Islington (Free Parking Places, Loading Places and Waiting, Loading and Stopping Restrictions) (Amendment No. 2) Order 2024
 © Crown copyright and database rights 2021. Ordnance Survey 100021551

Map Tile - AE10 Revision Number - 1
 See article for match day restrictions.
 Status: Confirmed
 12/01/2024
 Effective To: N/A

Scale: AD10
 1:625 AE9
 AF10

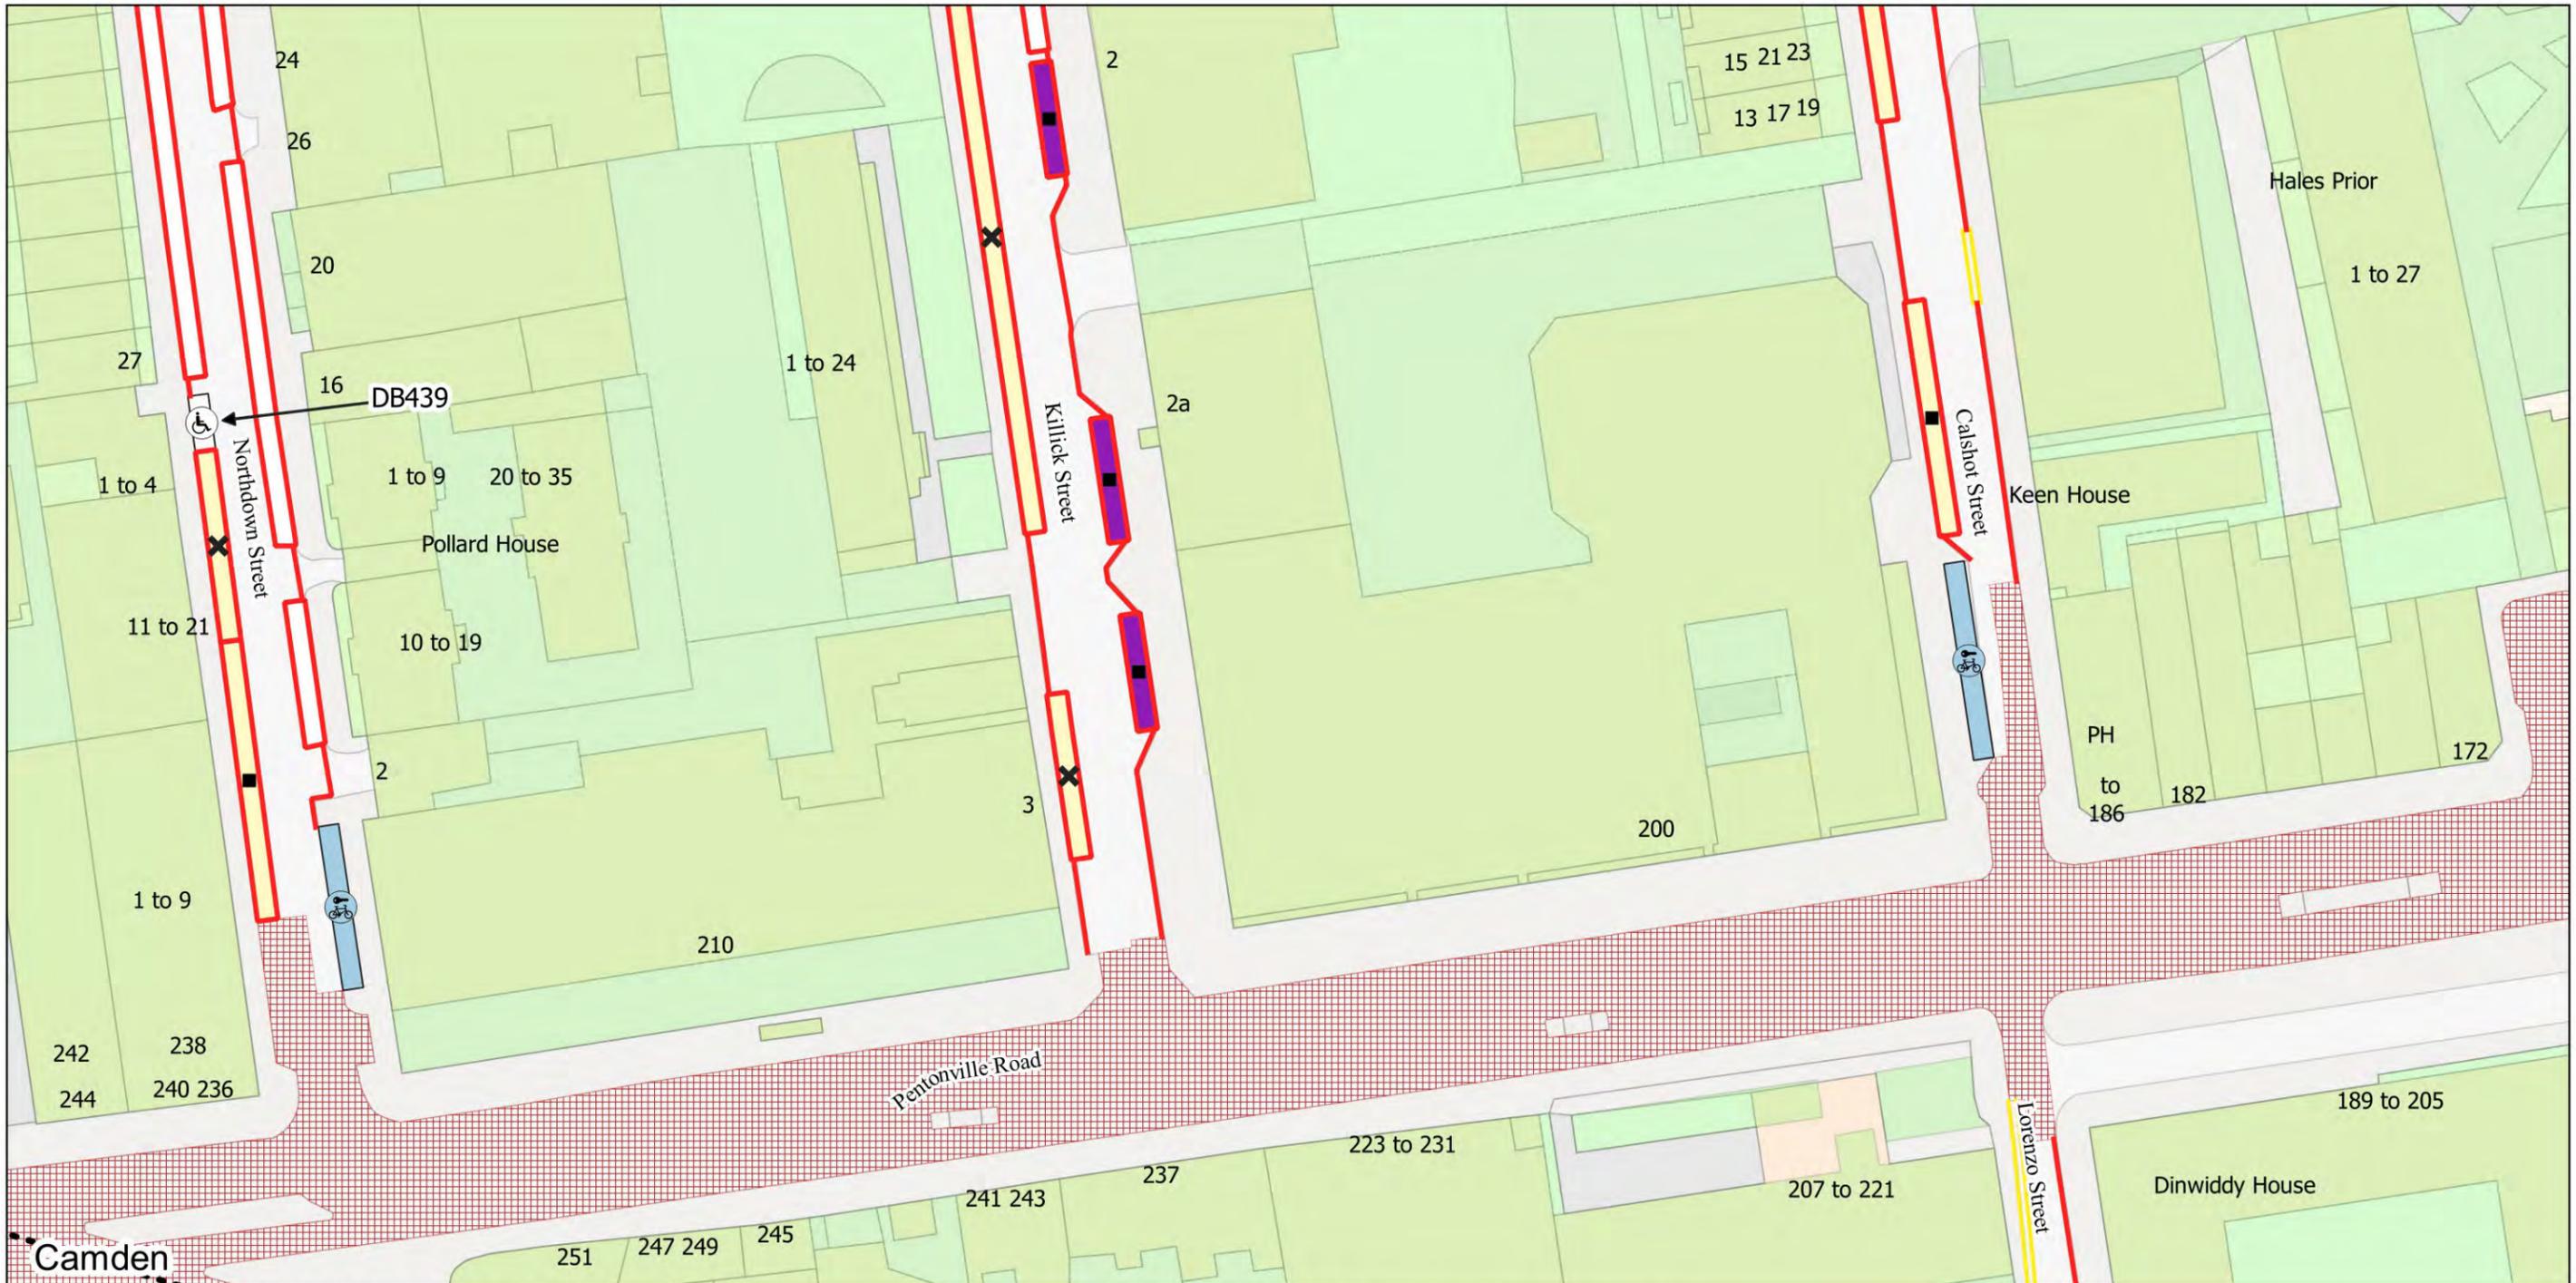

- Resident Permit Mon-Fri 8.30am-6.30pm Sat 8.30am-1.30pm
- Dedicated Disabled Bay
- 4h Pay by Phone (1h NR) Mon-Fri 8.30am-6.30pm Sat 8.30am-1.30pm
- 2h Pay by Phone (1h NR) or Permit Holders Mon-Fri 8.30am-6.30pm Sat 8.30am-1.30pm
- 2h Pay by Phone (1h NR) Mon-Fri 8.30am-6.30pm Sat 8.30am-1.30pm
- TfL Cycle Hire
- No Waiting at any time
- No Waiting Mon-Fri 8.30am-6.30pm Sat 8.30am-1.30pm
- Controlled Parking Zone Boundary
- TfL Controlled Roads

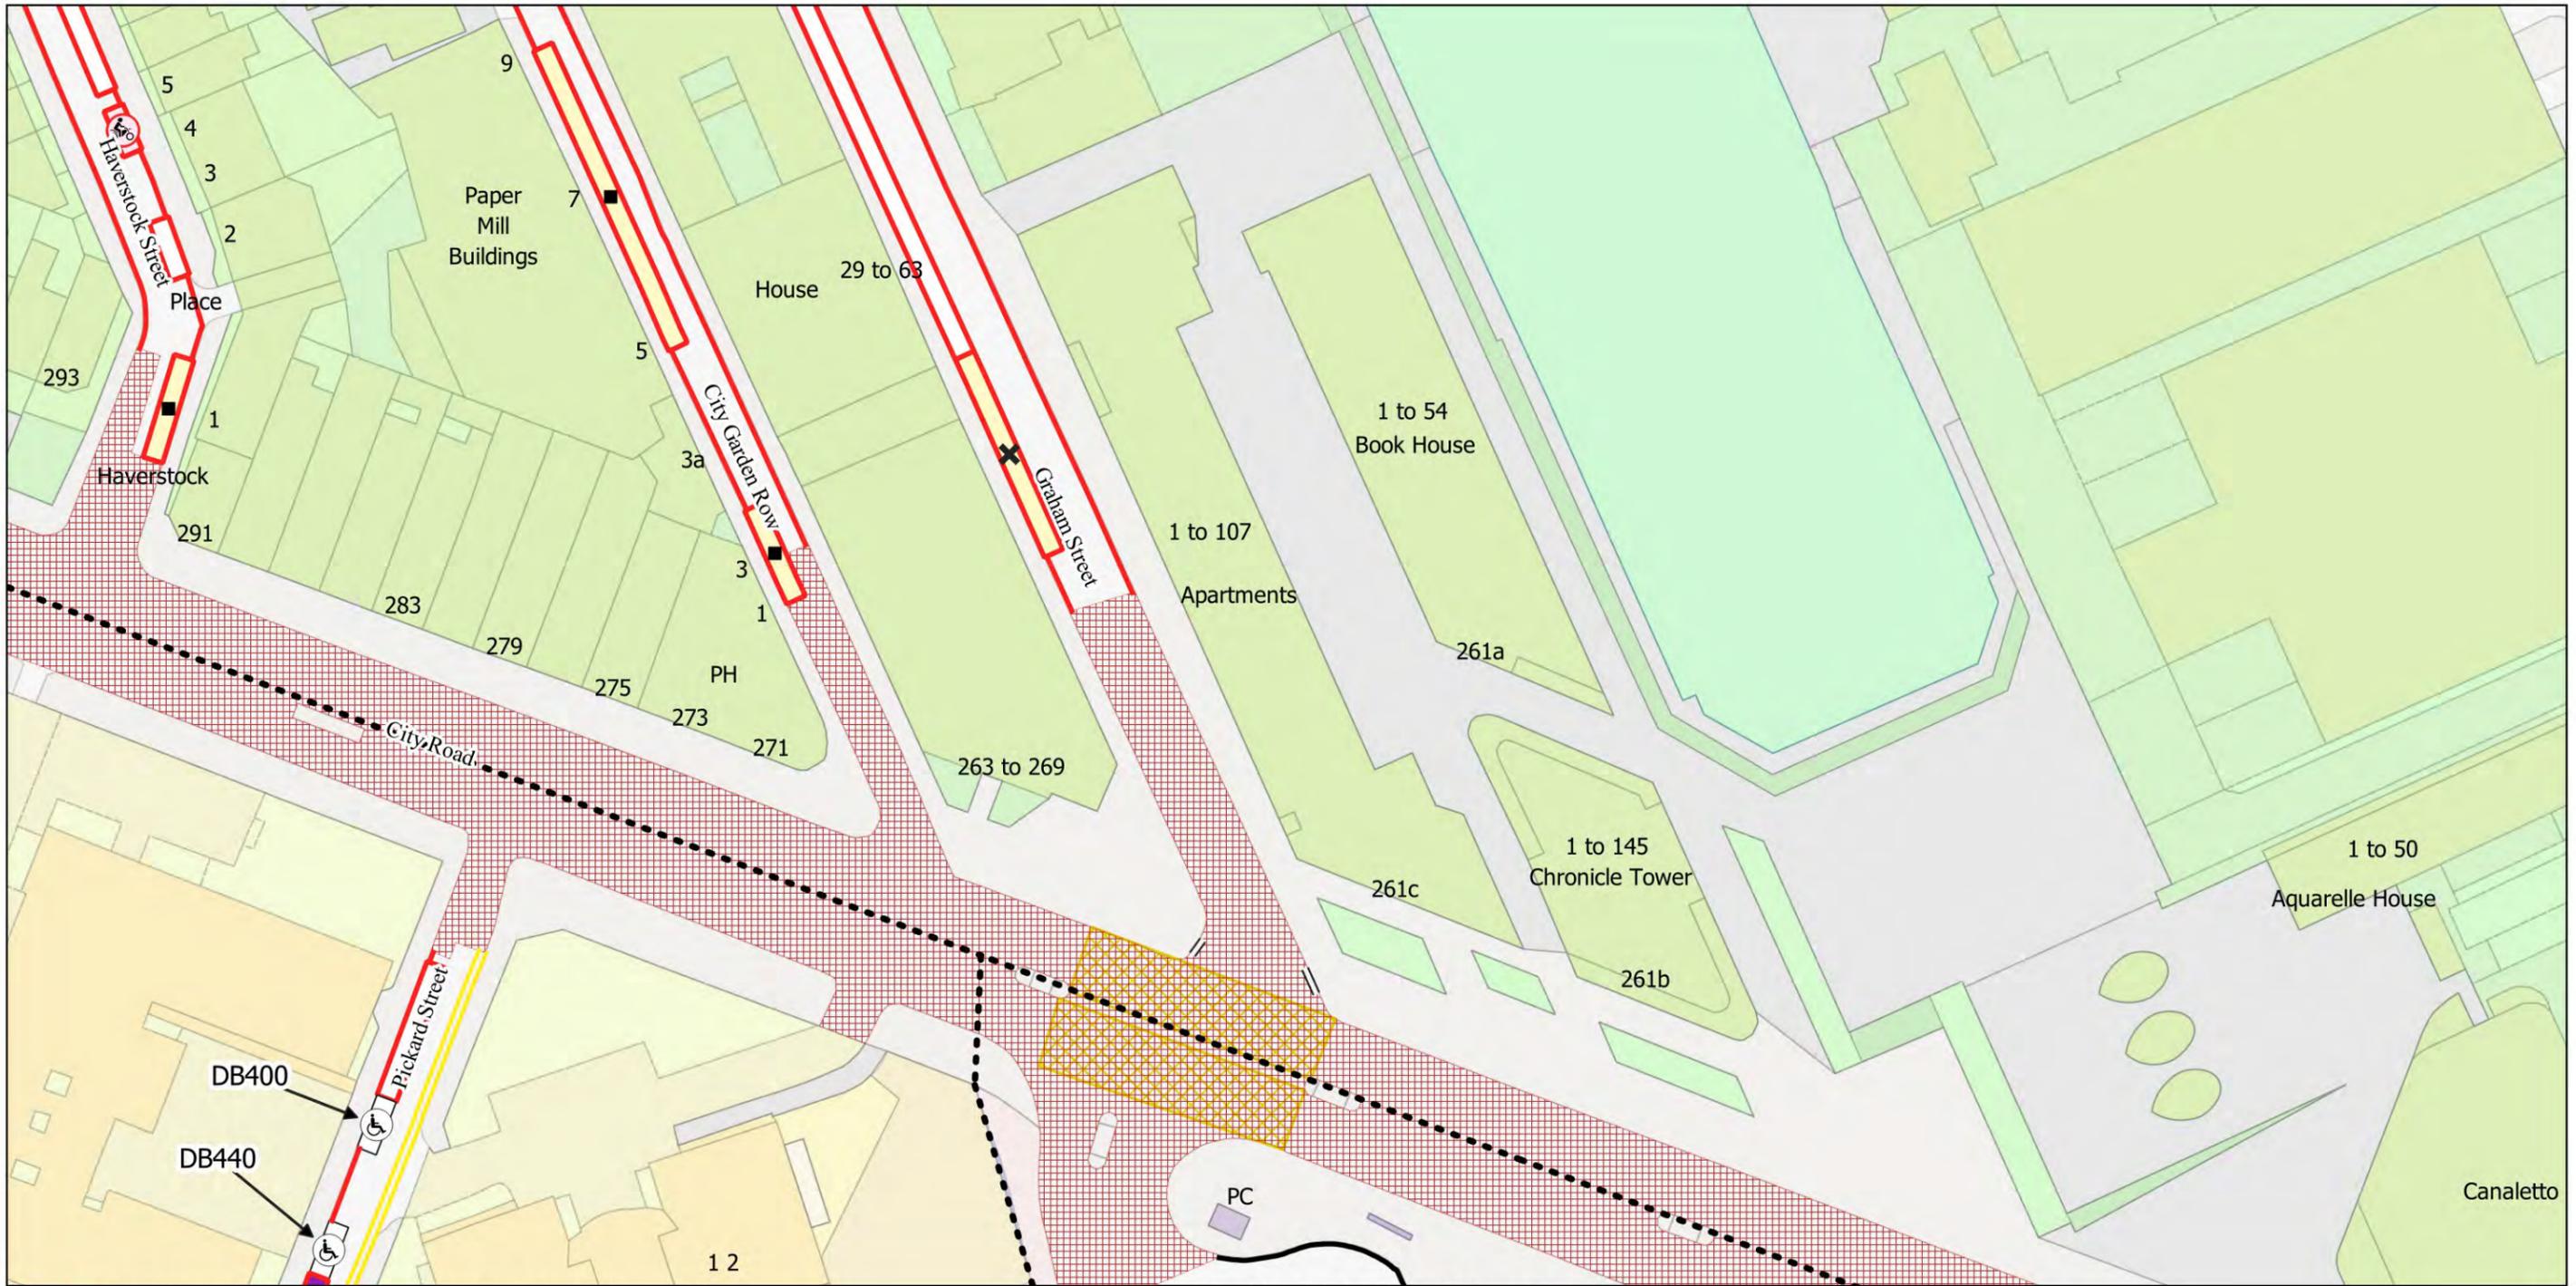


- Resident Permit Mon-Fri 8.30am-6.30pm Sat 8.30am-1.30pm
- Motorcycle Parking, charged: Mon-Fri 8.30am-6.30pm Sat 8.30am-1.30pm
- Dedicated Disabled Bay
- 4h Pay by Phone (1h NR) or Permit Holders Mon-Fri 8.30am-6.30pm Sat 8.30am-1.30pm
- 4h Pay by Phone (1h NR) Mon-Fri 8.30am-6.30pm Sat 8.30am-1.30pm
- 2h Pay by Phone (1h NR) Mon-Fri 8.30am-6.30pm Sat 8.30am-1.30pm
- No Waiting at any time
- No Waiting Mon-Fri 8.30am-6.30pm Sat 8.30am-1.30pm
- No Waiting Mon-Sat at any time Sun 12am-6am
- No Stopping at any time
- Controlled Parking Zone Boundary
- TfL Controlled Roads



The Islington (Charged-For Parking Places) (Amendment No. 2) Order 2024
 The Islington (Free Parking Places, Loading Places and Waiting, Loading and Stopping Restrictions) (Amendment No. 2) Order 2024
 © Crown copyright and database rights 2021. Ordnance Survey 100021551

Map Tile - AR14 Revision Number - 1
 Status: Confirmed
 12/01/2024
 Effective To: N/A

Scale: AQ14
 1:625 AR13 + AR15
 AS14

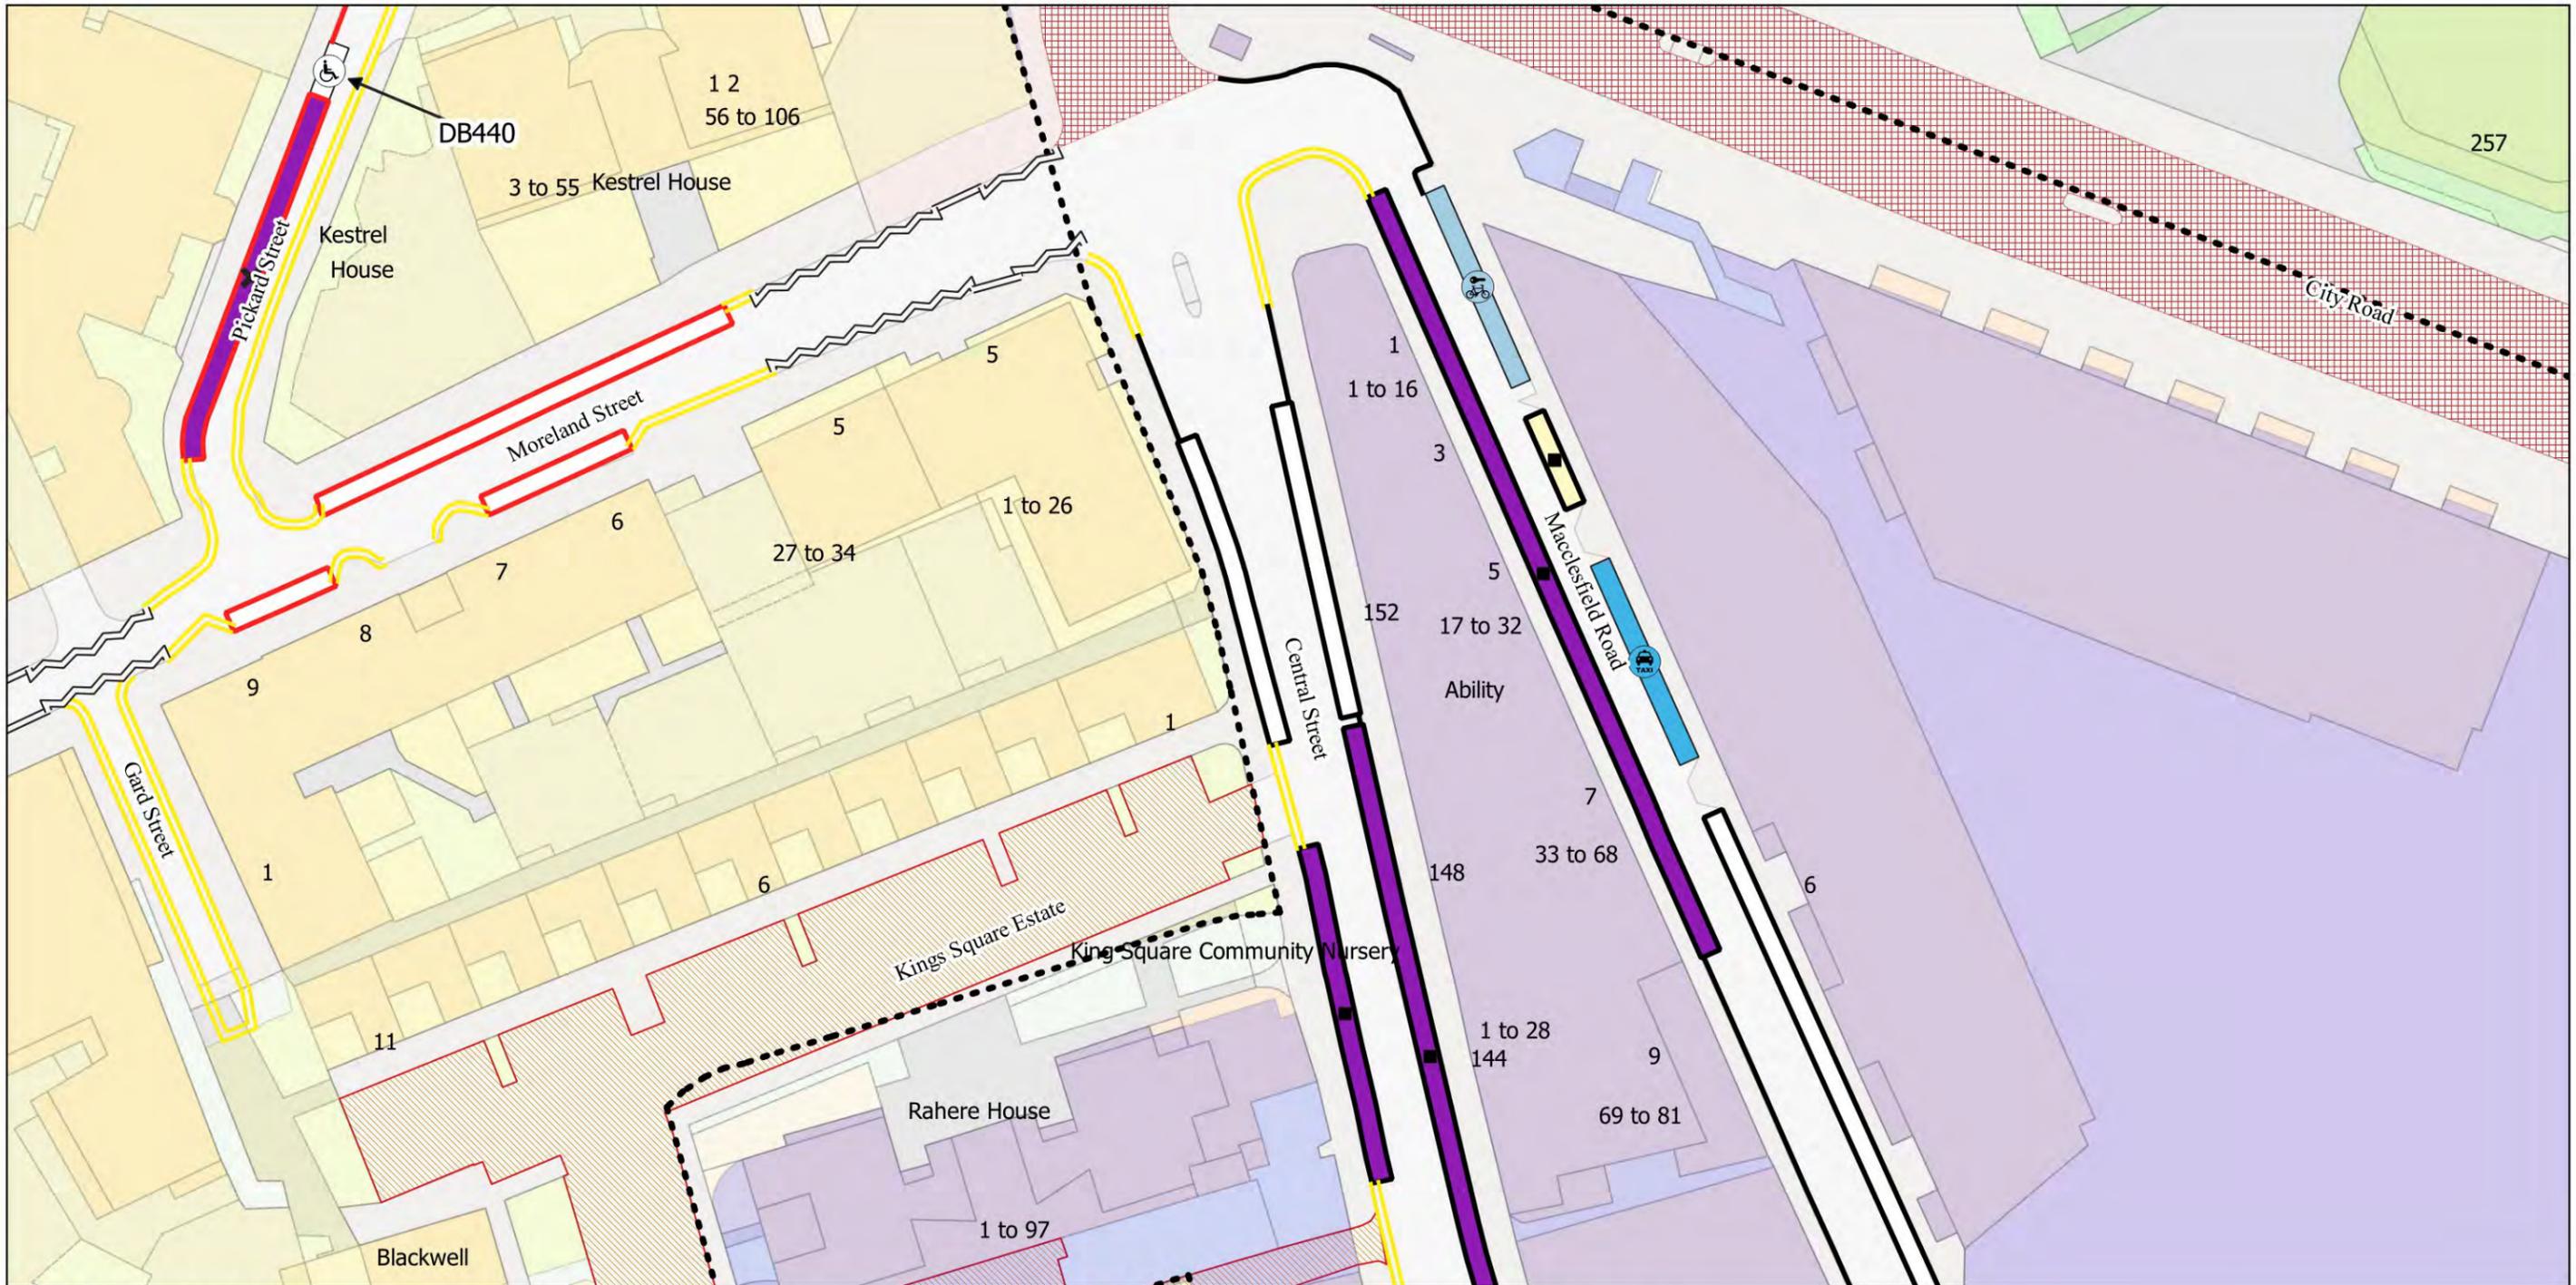

- Taxi Stopping Area
- Resident Permit Mon-Sat at any time Sun 12am-6am
- Resident Permit Mon-Fri 8.30am-6.30pm Sat 8.30am-1.30pm
- Dedicated Disabled Bay
- 4h Pay by Phone (1h NR) or Permit Holders Mon-Fri 8.30am-6.30pm Sat 8.30am-1.30pm
- 2h Pay by Phone (1h NR) or Permit Holders Mon-Sat at any time Sun 12am-6am
- 2h Pay by Phone (1h NR) Mon-Sat at any time Sun 12am-6am
- TFL Cycle Hire
- No Waiting at any time
- No Waiting Mon-Fri 8.30am-6.30pm Sat 8.30am-1.30pm
- No Waiting Mon-Sat at any time Sun 12am-6am
- No Stopping at any time
- Controlled Parking Zone Boundary
- Estate Roads
- TFL Controlled Roads