


A3

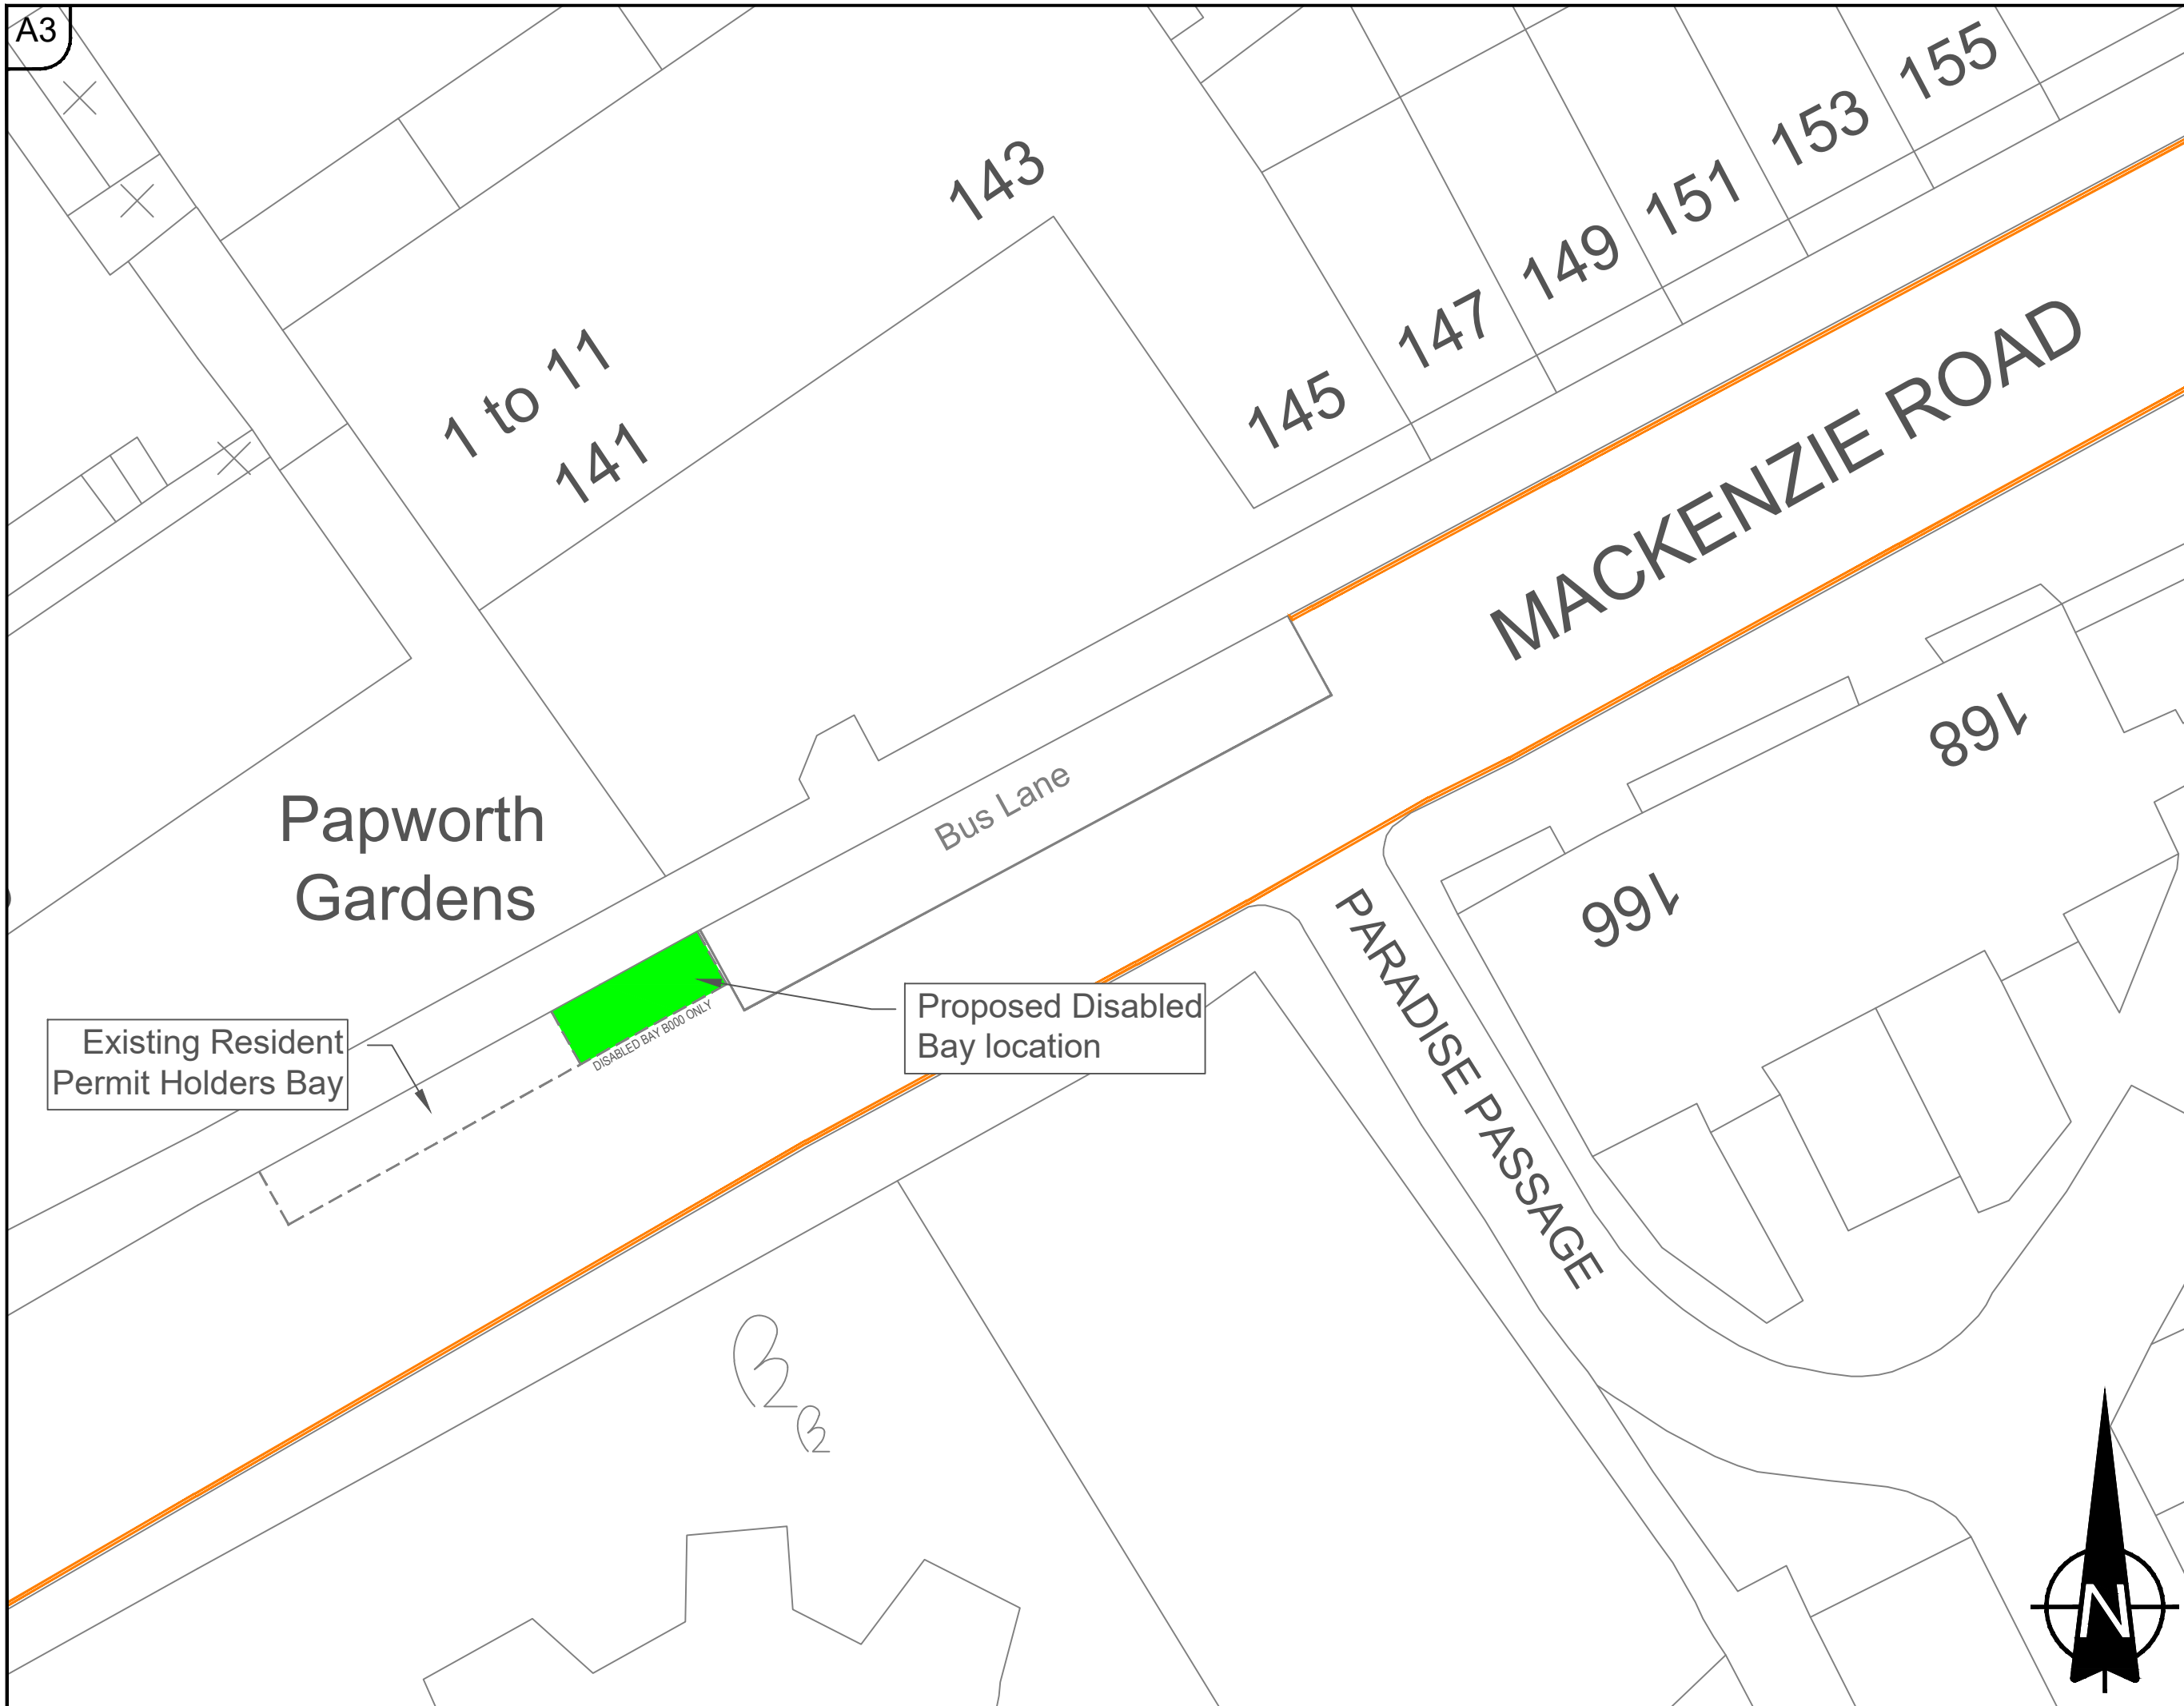

Existing Resident Permit Holders Bay

DISABLED BAY 8000 ONLY

Proposed Disabled Bay location

ISLINGTON
 Environment & Regeneration
 Public Realm Service
 Assistant Director of Street Management
 Bram Kainth
 222 Upper Street, London, N1 1XR

Project
Disabled Parking Bays

Drawing
Flat 8 Alfred Wallis House
143 Mackenzie Road

Scale	1:200	Date	26/07/2021
Designed	AJ	Checked	DK
Drawn	AJ	Approved	DK

Drg. No.	Revision
1	

This drawing is based upon the 1:1250 Ordnance Survey Digital Mapping with permission of the controller of Her Majesty's Stationary Office © Crown Copyright 2004. License No. LA086452 to the London Borough of Islington. Unauthorised reproduction infringes Crown Copyright and may lead to prosecution or civil proceedings.